

PAYNE AVENUE REHABILITATION PHASE 1

PUBLIC MEETING

Payne Avenue Rehabilitation Phase 1 (East 13th Street to East 30th Street)

When: Wednesday, June 14, 2023 @ 6:00 PM

**Where: Cleveland Chinese Christian Church
3224 Payne Avenue, Cleveland, Ohio 44114**

**Stephanie Howse, Council Member
Ward 7**

**Richard A. Starr, Council Member
Ward 5**

**Kerry McCormack, Council Member
Ward 3**

**James D. DeRosa, Director
Mayor's Office of Capital Projects**

**Richard J. Switalski, P.E., Administrative Manager
Division of Engineering and Construction**



CITY OF CLEVELAND
Mayor Justin M. Bibb



AGENDA

Welcome and Purpose of Meeting –Stephanie Howse, Richard A. Starr and Kerry McCormack

Opening Remarks and Project Team Introductions

Project Overview and Objectives – *Paul Fatica, P.E., City of Cleveland, Division of Engineering and Construction*

Estimated Cost: \$7.2 Million
Funding source: Ohio Public Works Commission Issue I Grant, Public Utilities, City Road & Bridge Bonds, Public Utility Funds
Project Schedule: Design Completed September 2023
Bid/Award November 2023
Construction Starts March 2024
Construction Duration 15 months
Design Consultant: Karpinski Engineering, Inc.

Project Work Scope – *Chris Bednar, PE, Karpinski Engineering - Design Consultant*
Planned Street Improvements
Maintenance of Traffic During Construction

Public Input: Questions / Answers / Discussion

Closing Remarks

Open House Q&A




CITY OF CLEVELAND
Mayor Justin M. Bibb

PAYNE AVENUE REHABILITATION - PHASE 1



PROJECT AREA

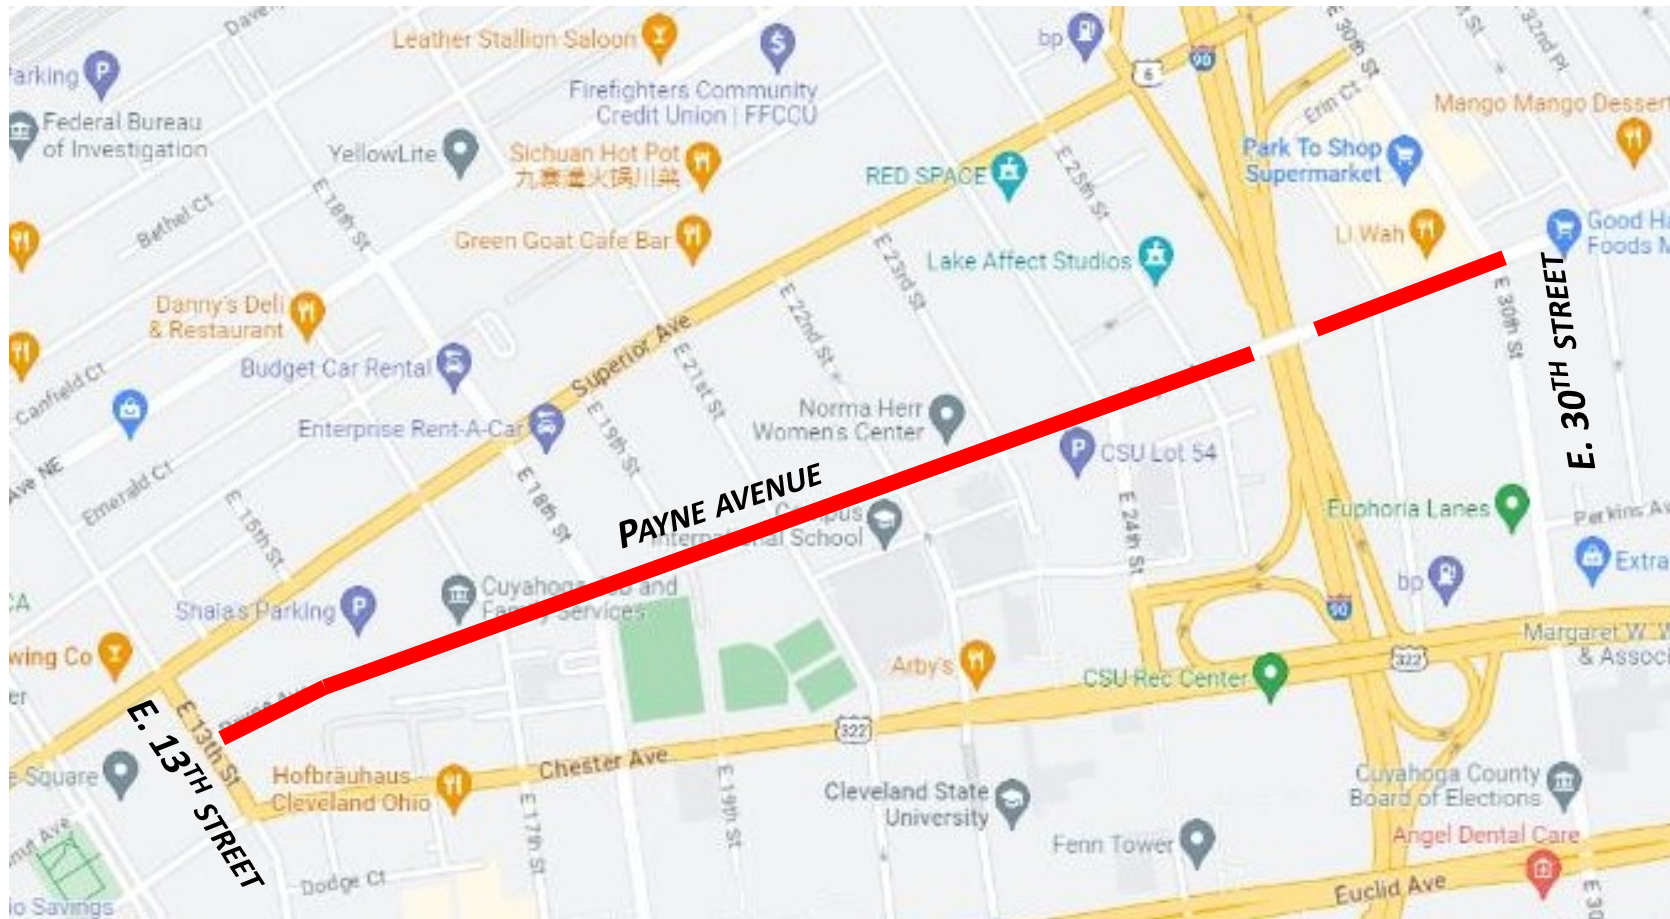

 **PROJECT LIMITS**

PAYNE AVENUE REHABILITATION - PHASE 1



CITY OF CLEVELAND
Mayor Justin M. Bibb




PROJECT SCOPE

Payne Avenue Rehabilitation – Phase 1

- New Water Main + Hydrants
- Mill and Resurface Pavement
- Spot Pavement Base Repair
- Spot Sidewalk and Curb Repair
- Driveway Apron Replacement
- ADA Curb Ramps
- Select Catch Basin Replacement
- New Traffic Patterns
- Pedestrian Signal Upgrades
- Signal Backplates and Painting Mast Arms



PROPOSED TYPICAL SECTION

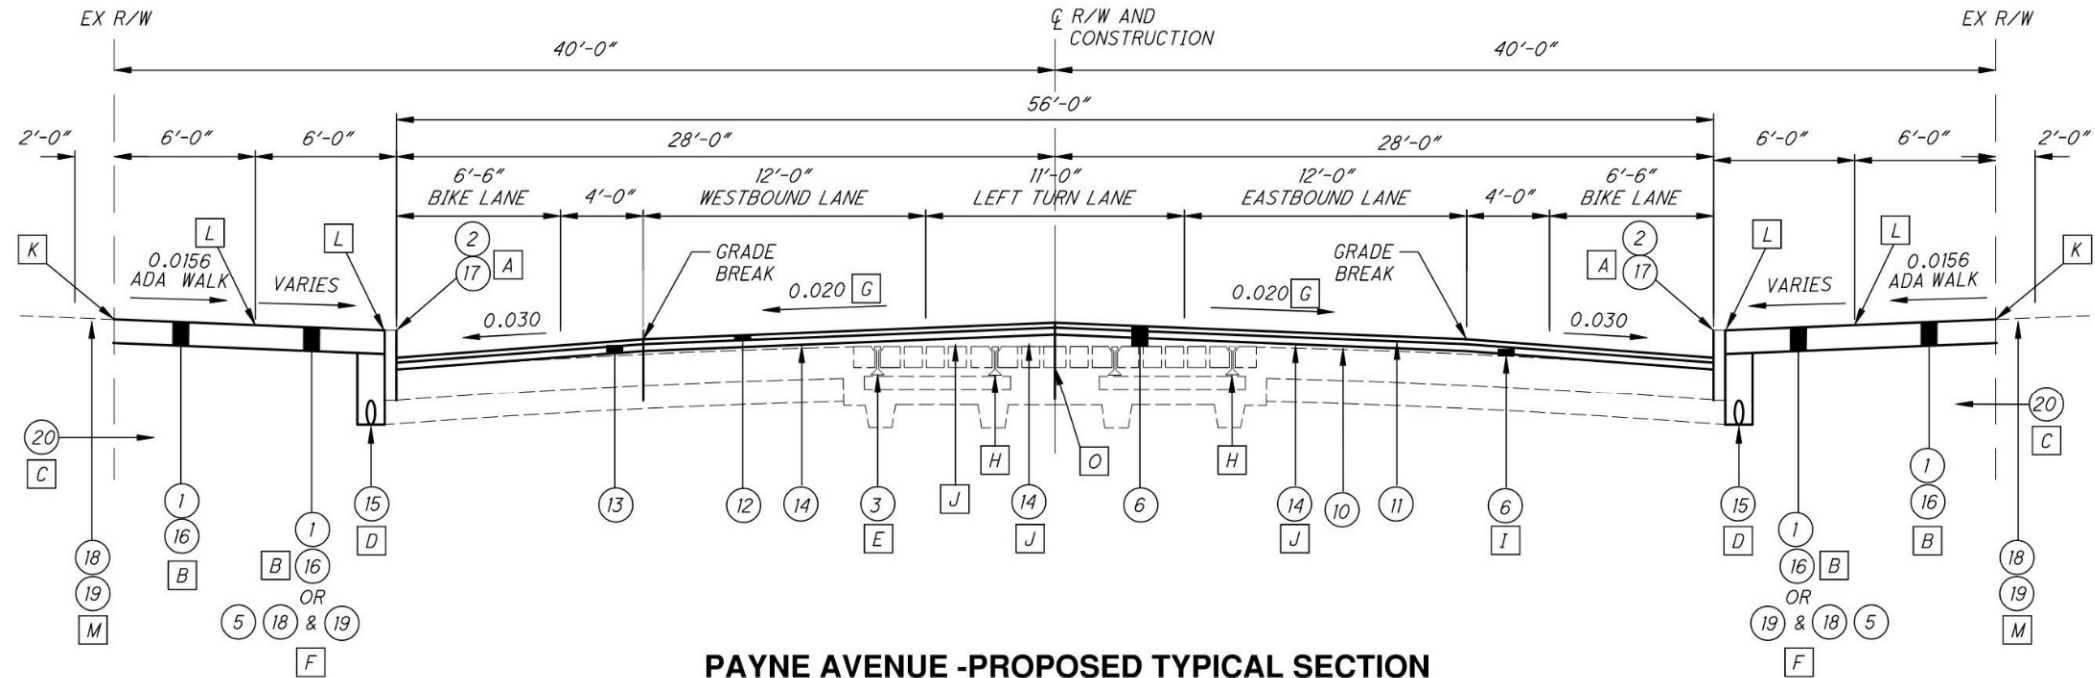

PAYNE AVENUE - PROPOSED TYPICAL SECTION

STA 0+10.00 TO STA. 37+30.25

STA 39+53.25 TO STA. 46+42.00

NOTE: 37+30.25 TO STA. 39+53.25 (I-90 UNDERPASS BRIDGE)

POTENTIAL TREE LAWN LOCATIONS


APPROVED
CCG
PROJECT
CUB




EAST 13TH STREET

EAST 13TH STREET TO EAST 17TH STREET

EAST 17TH STREET

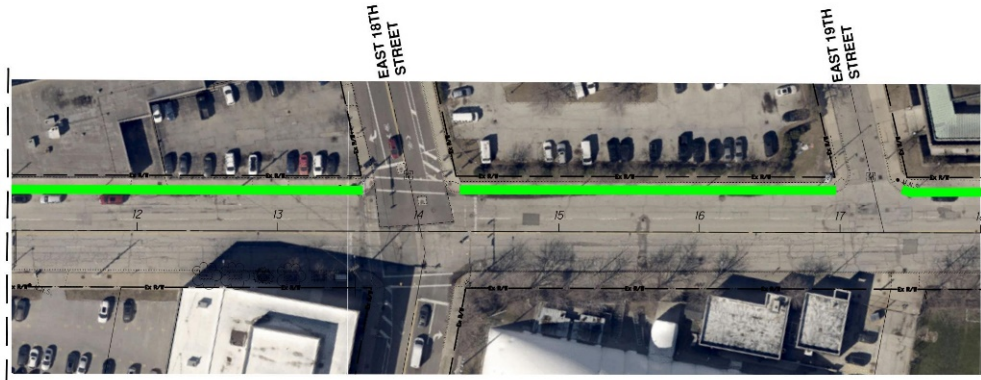

EAST 18TH STREET TO EAST 19TH STREET

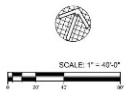

PAYNE AVENUE

126




CITY OF CLEVELAND
Mayor Justin M. Bibb

PAYNE AVENUE REHABILITATION – PHASE 1




POTENTIAL TREE LAWN LOCATIONS

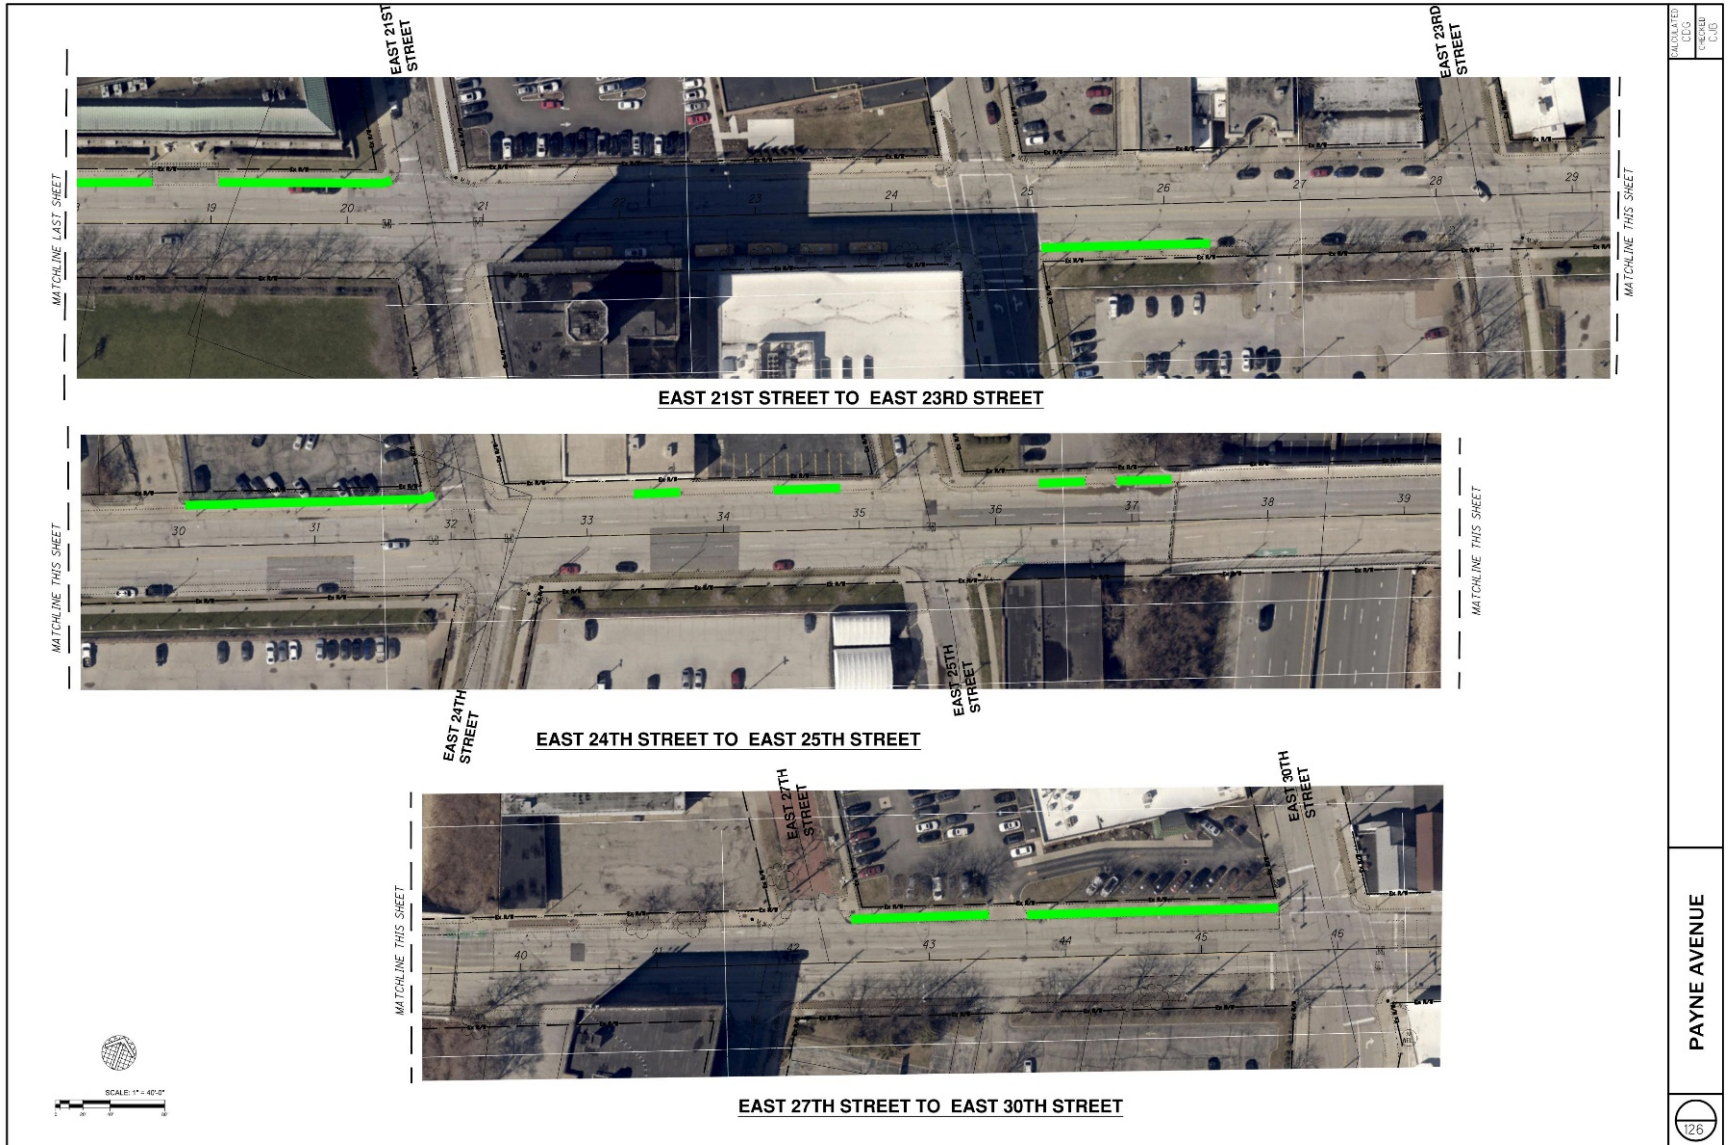

TYPICAL PROPOSED PAVEMENT MARKING




PROPOSED PAVEMENT MARKINGS

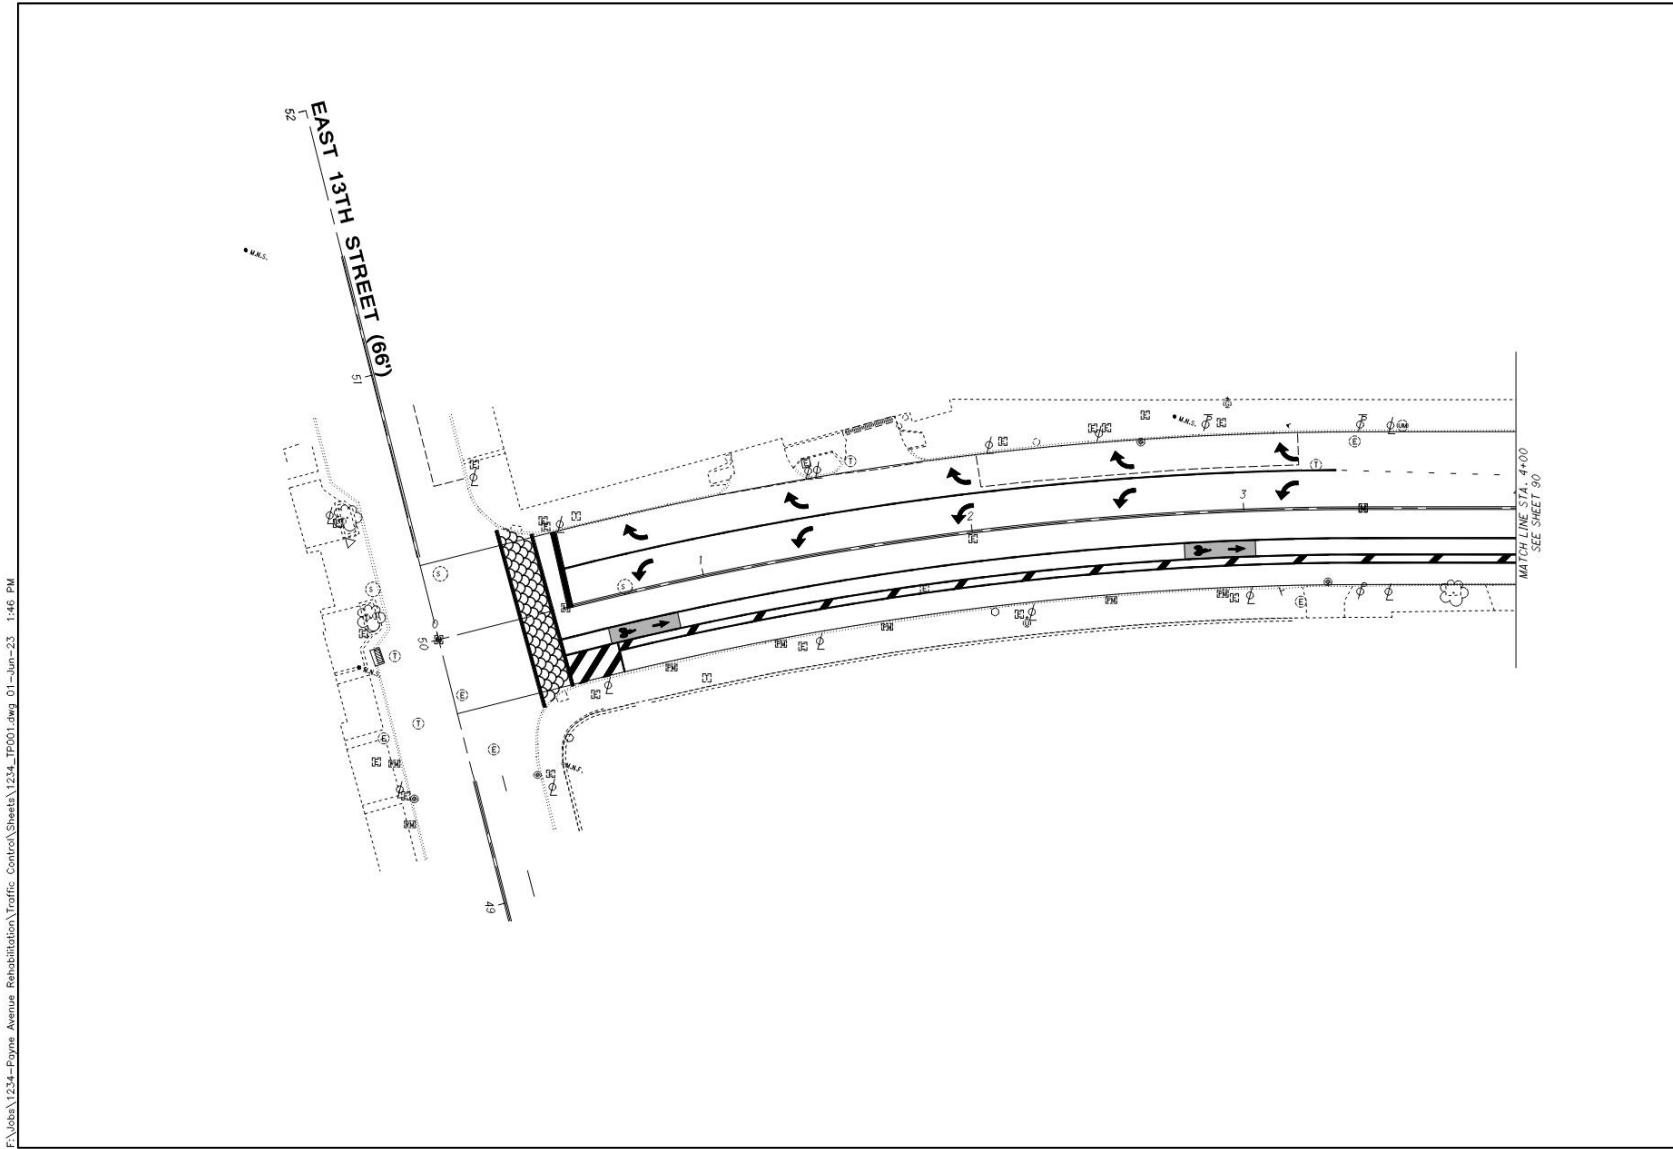

F:\Jobs\1234-Payne Avenue Rehabilitation\Traffic Control\Sheets\1234-TP001.dwg 01-Jun-23 1:46 PM

	 HORIZONTAL SCALE IN FEET	DRAWN E-LB	CHECKED	SIGNING AND PAVEMENT MARKING PLAN BEGIN TO STA. 4+00	PAYNE AVENUE	

PROPOSED PAVEMENT MARKINGS

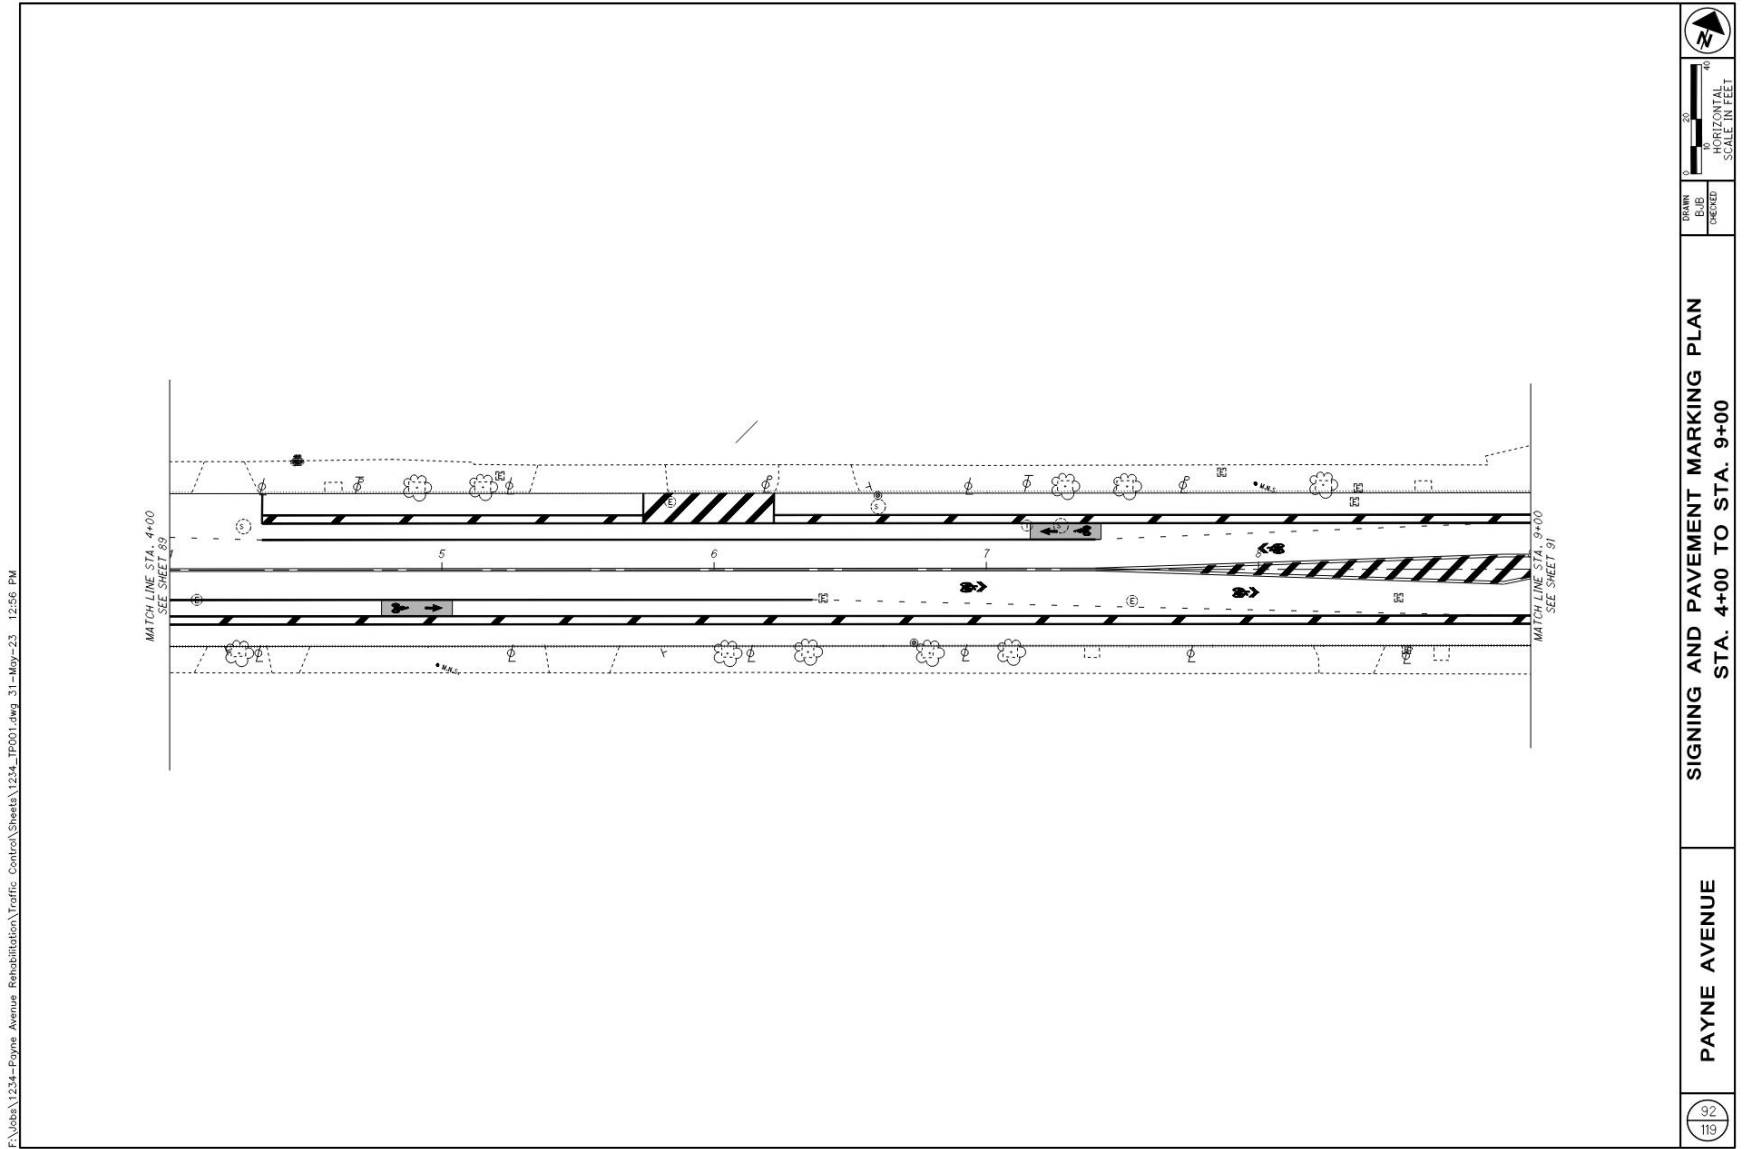

F:\Jobs\1234-Payne Avenue Rehabilitation\Traffic Control\Sheets\1234_TP001.dwg 31-May-23 12:56 PM




CITY OF CLEVELAND
Mayor Justin M. Bibb

PAYNE AVENUE REHABILITATION – PHASE 1




PROPOSED PAVEMENT MARKINGS

F:\vba\1234-Payne Avenue Rehabilitation\Traffic Control\Sheets\1234_TP001.dwg 31-May-23 12:56 PM

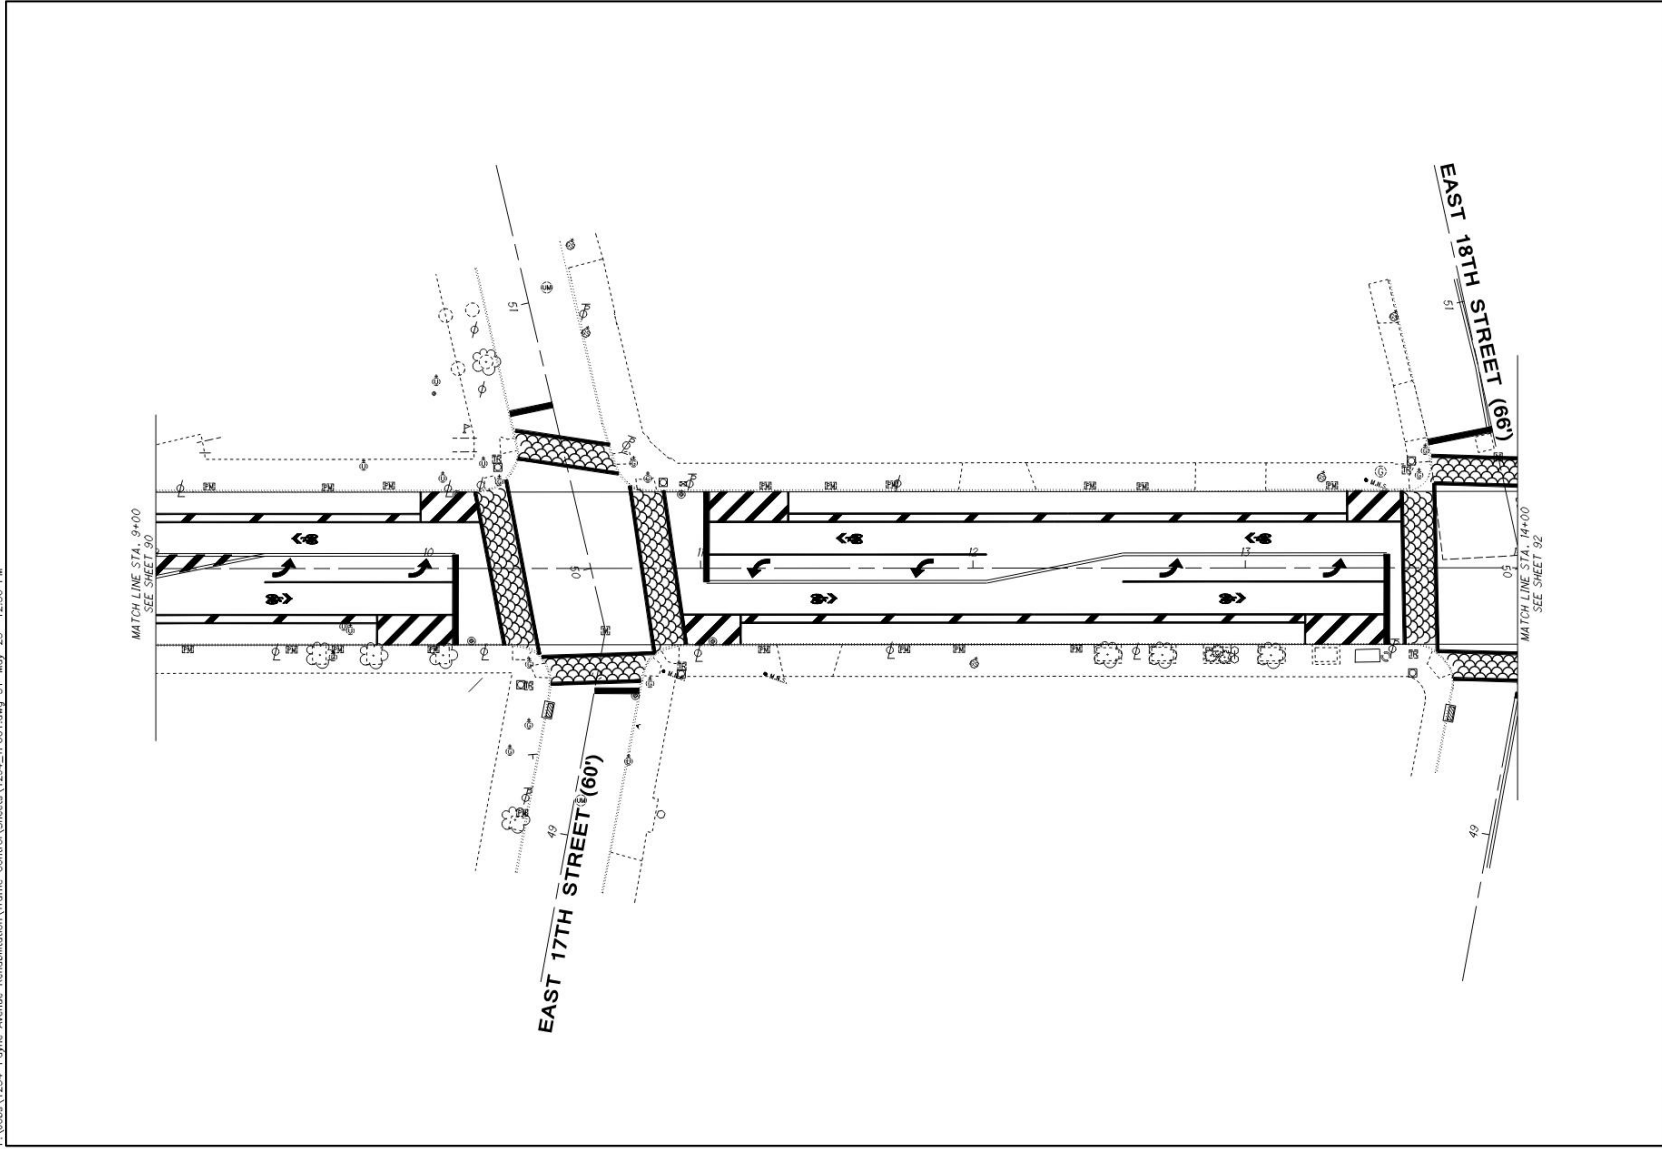


  HORIZONTAL SCALE IN FEET	DRAWN EJB	SIGNING AND PAVEMENT MARKING PLAN STA. 9+00 TO STA. 14+00
	CHECKED	
	PAYNE AVENUE	

PROPOSED PAVEMENT MARKINGS

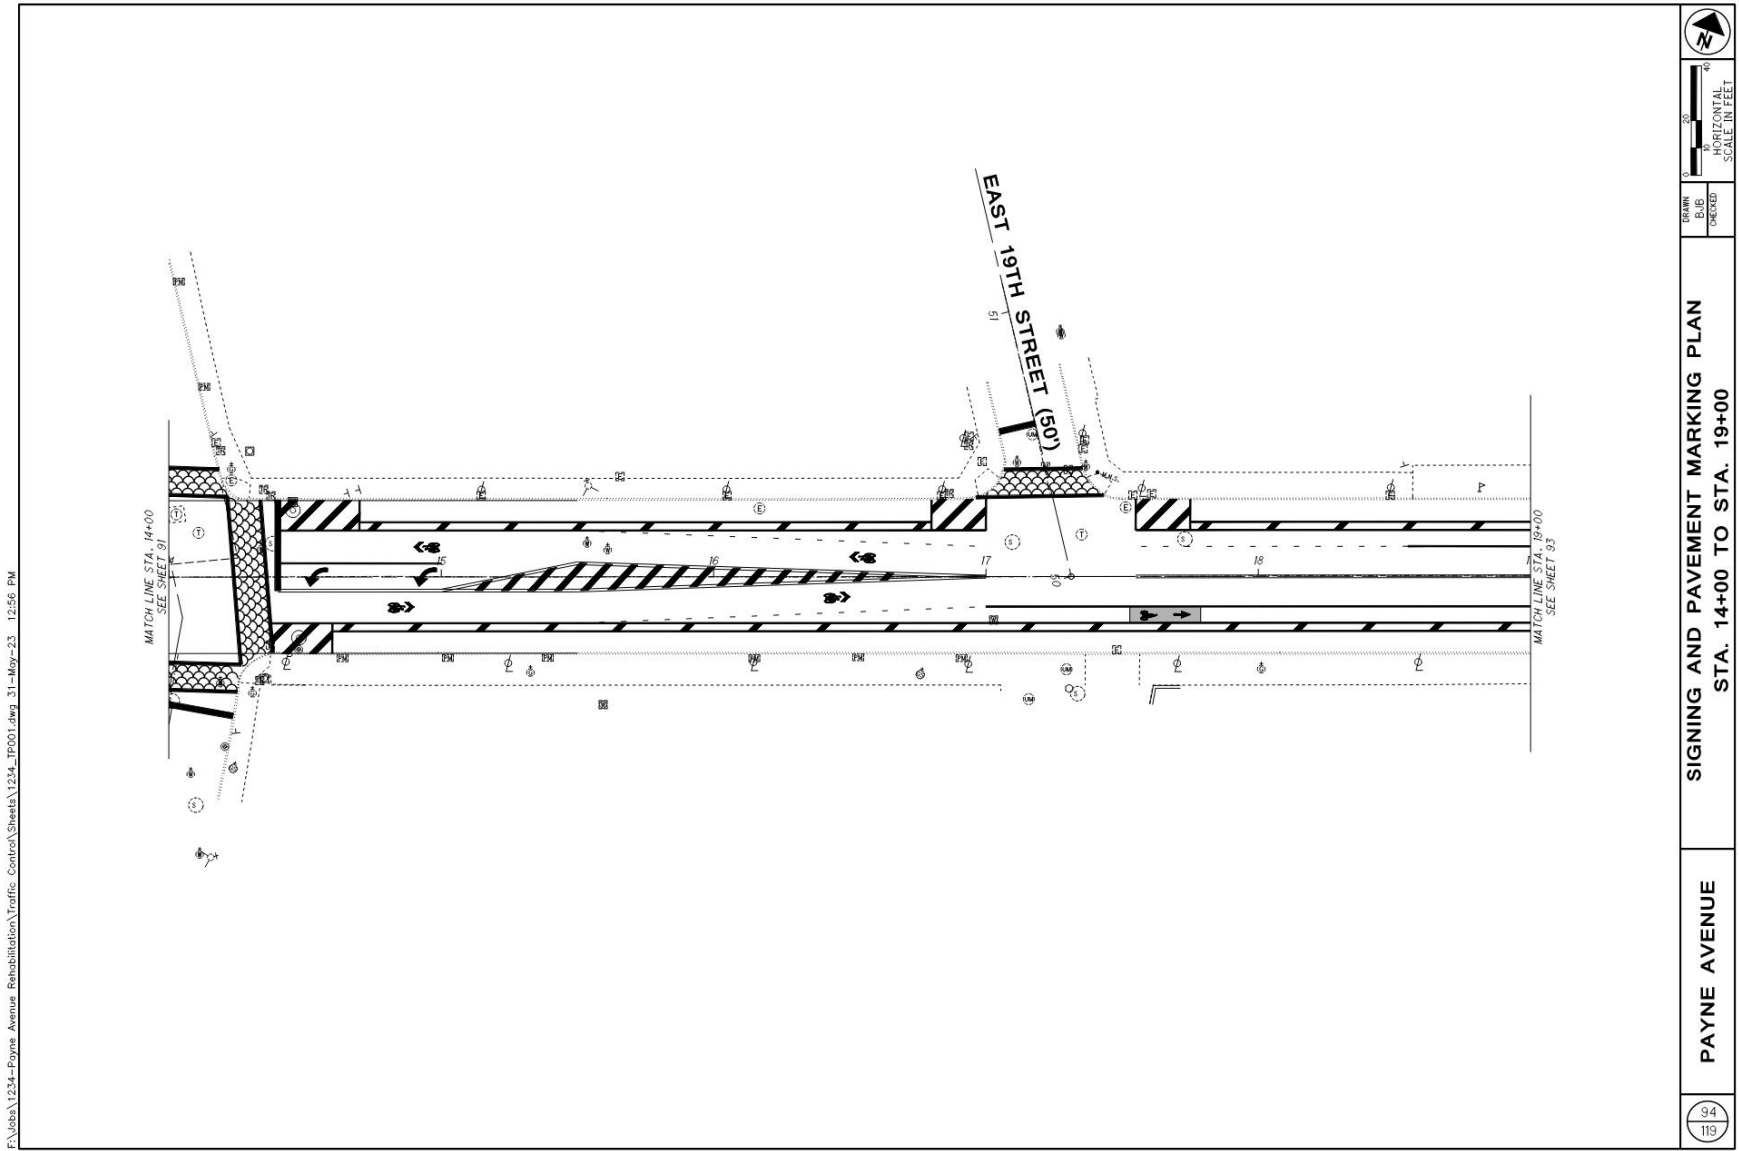


PROPOSED PAVEMENT MARKINGS

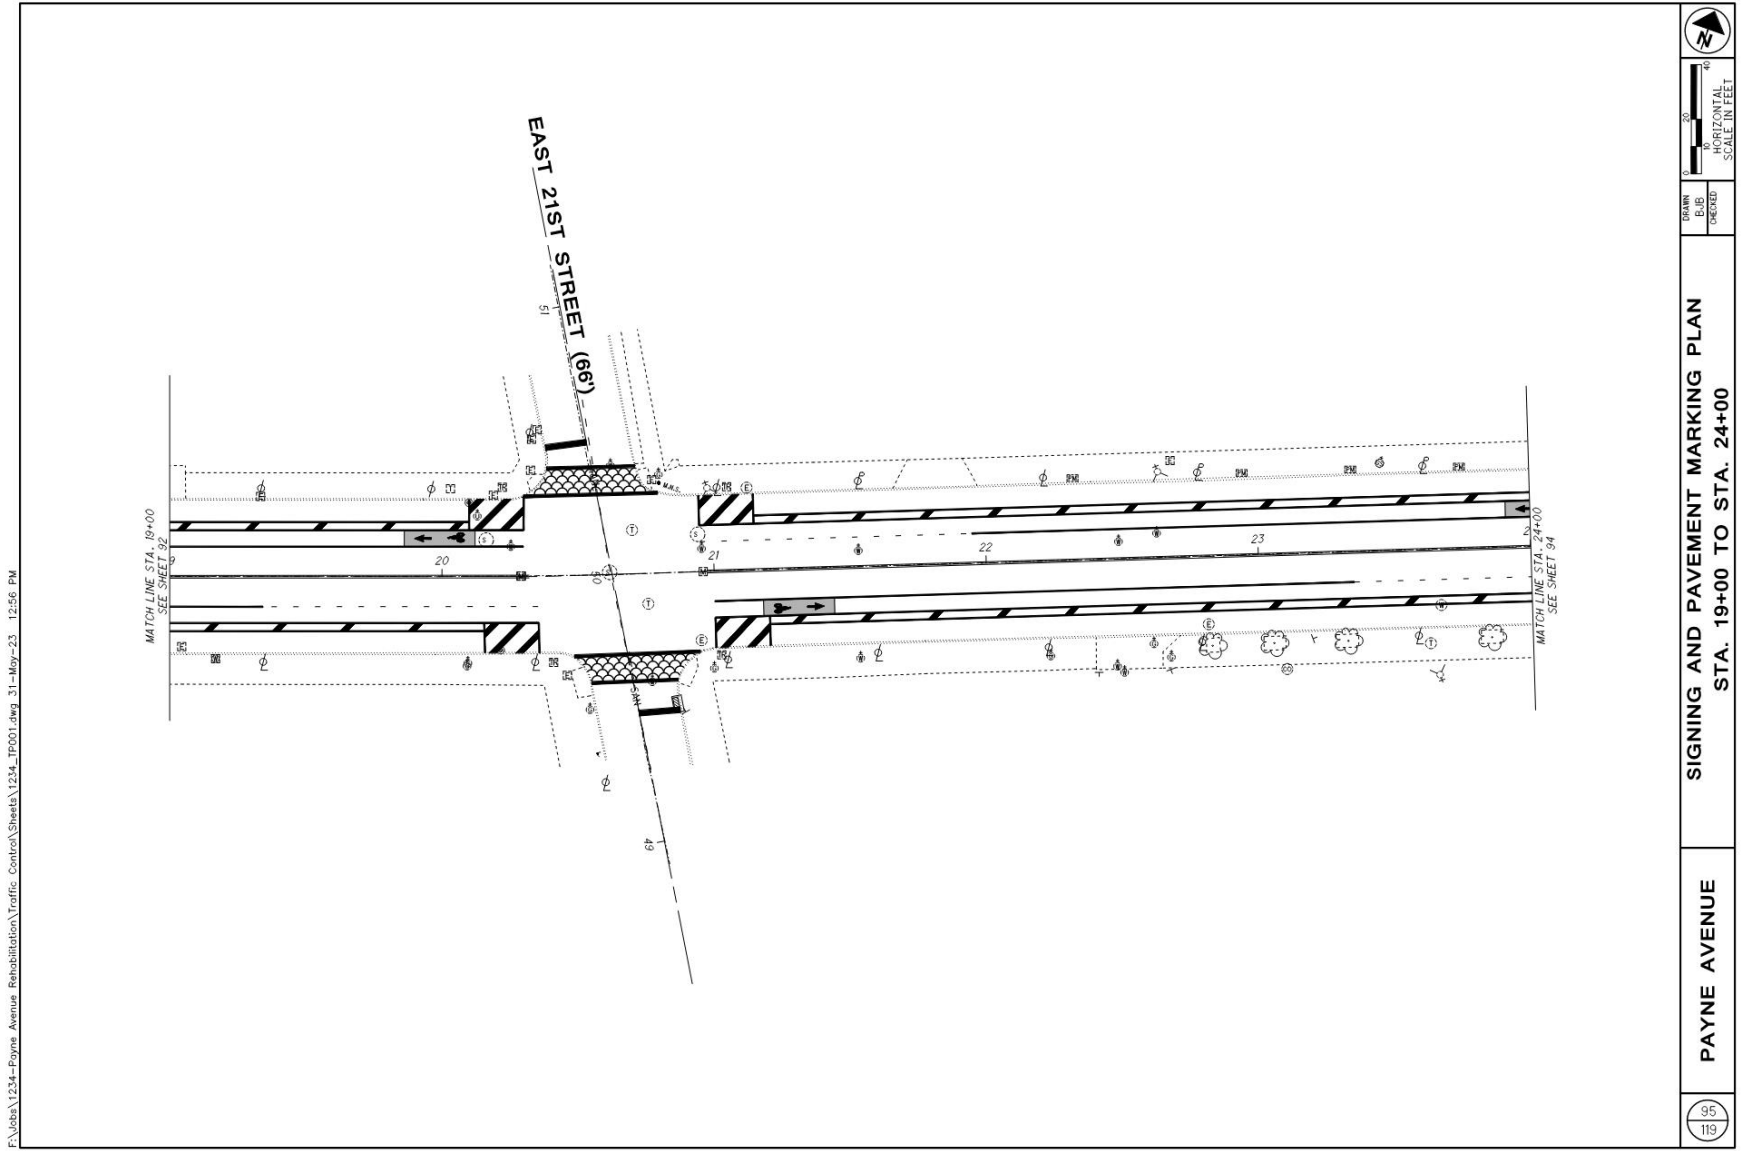

F:\jobs\1234-Payne Avenue Rehabilitation\Traffic Control\Sheets\1234_TP001.dwg 31-May-23 12:56 PM

	
	HORIZONTAL SCALE IN FEET
DRAWN BY: [] CHECKED BY: []	SIGNING AND PAVEMENT MARKING PLAN STA. 19+00 TO STA. 24+00
PAYNE AVENUE	95 119

PROPOSED PAVEMENT MARKINGS

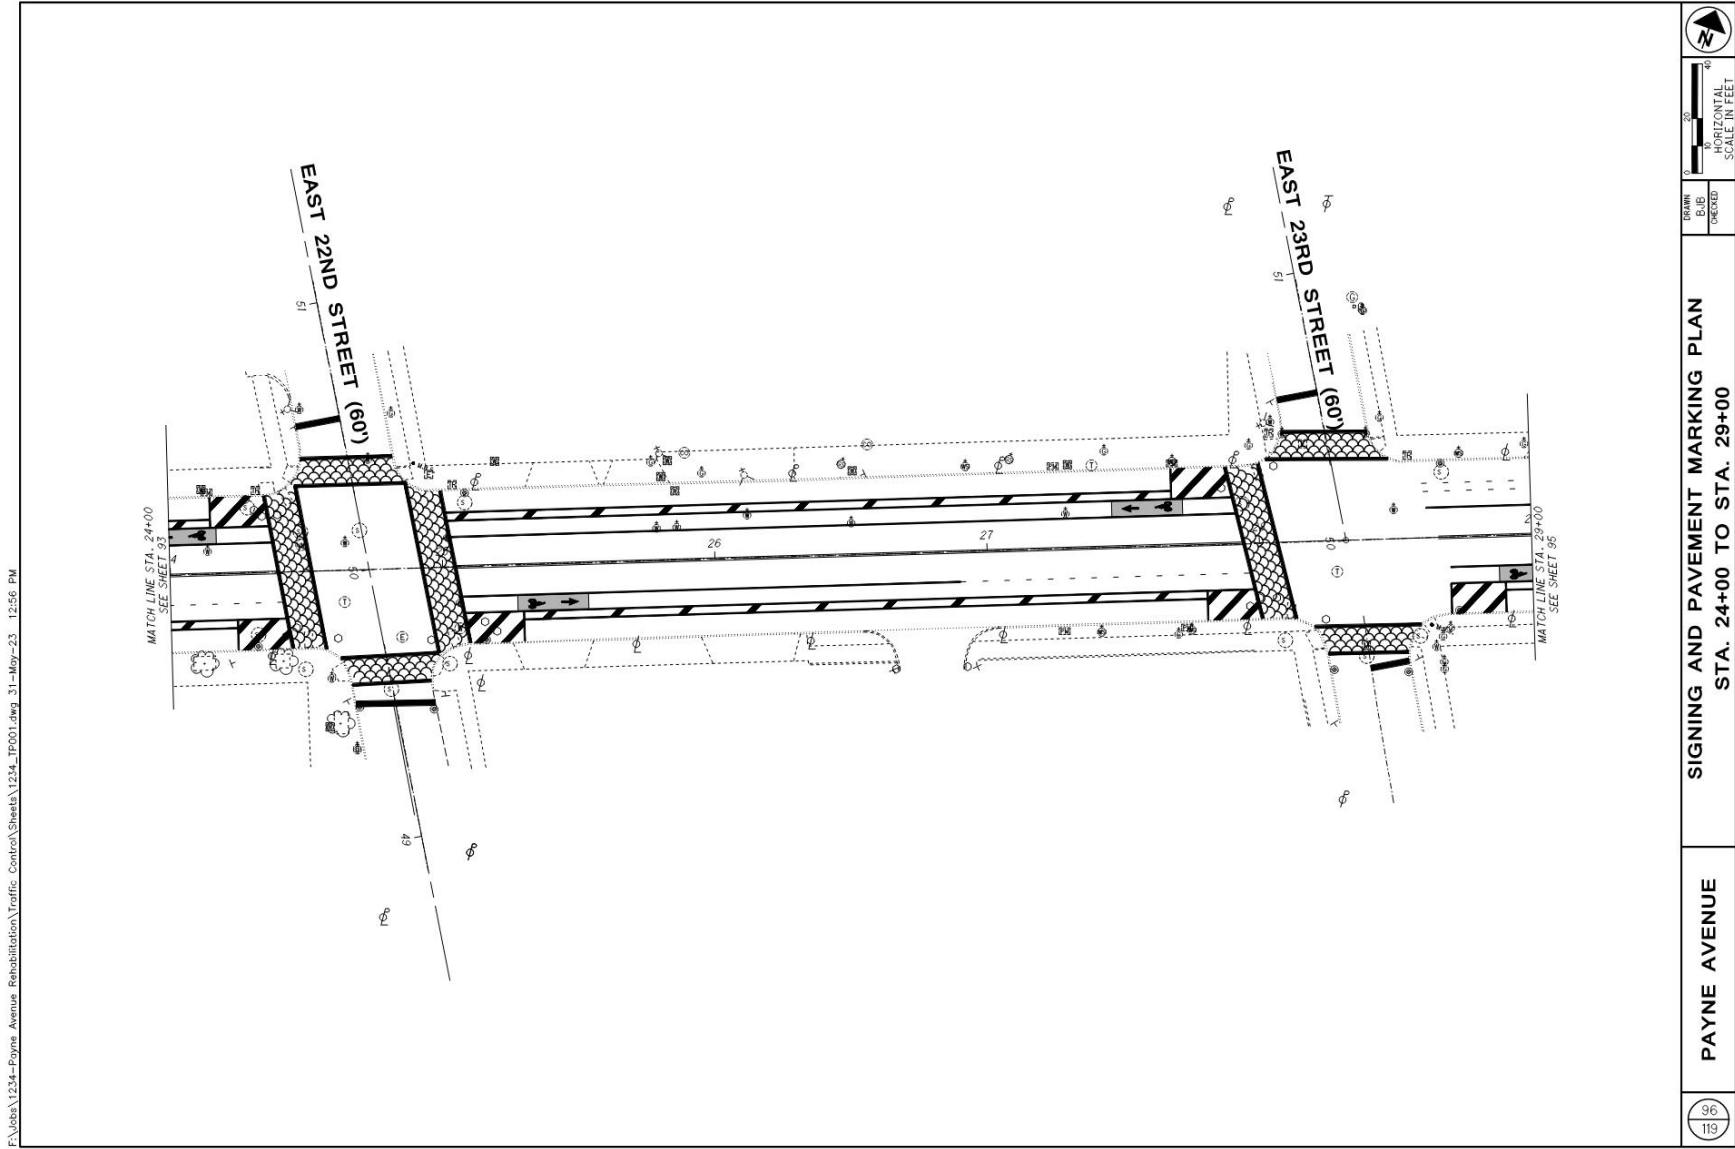

F:\Jobs\1234--Payne Avenue Rehabilitation\Traffic Control\Sheets\1234_TP001.dwg 31-May-23 12:56 PM




CITY OF CLEVELAND
Mayor Justin M. Bibb

PAYNE AVENUE REHABILITATION – PHASE 1




PROPOSED PAVEMENT MARKINGS

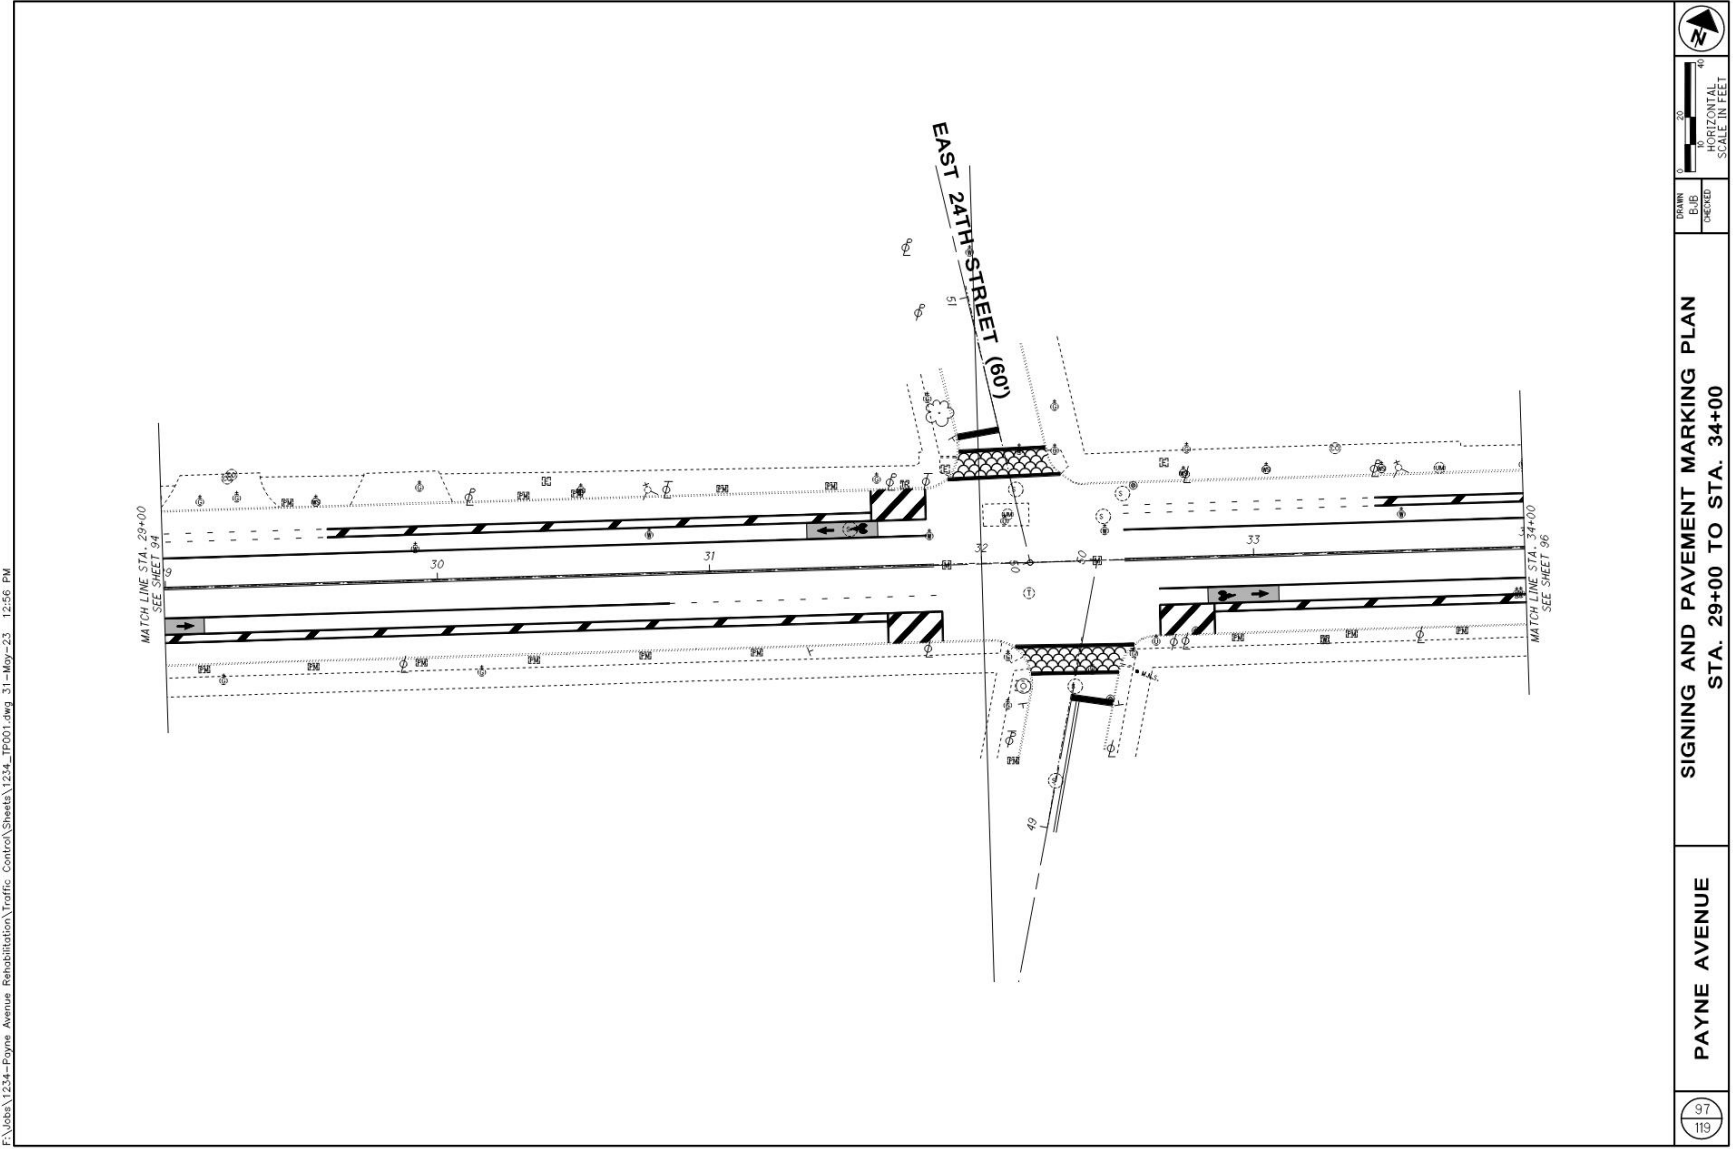

F:\jobs\1234-Payne Avenue Rehabilitation\Traffic Control\Sheets\1234_TP001.dwg 31-May-23 12:56 PM

	HORIZONTAL SCALE IN FEET 1" = 30'		
DRAWN BY: [blank] CHECKED BY: [blank]	SIGNING AND PAVEMENT MARKING PLAN STA. 29+00 TO STA. 34+00		
PAYNE AVENUE	<table border="1"> <tr> <td>97</td> </tr> <tr> <td>119</td> </tr> </table>	97	119
97			
119			

PROPOSED PAVEMENT MARKINGS

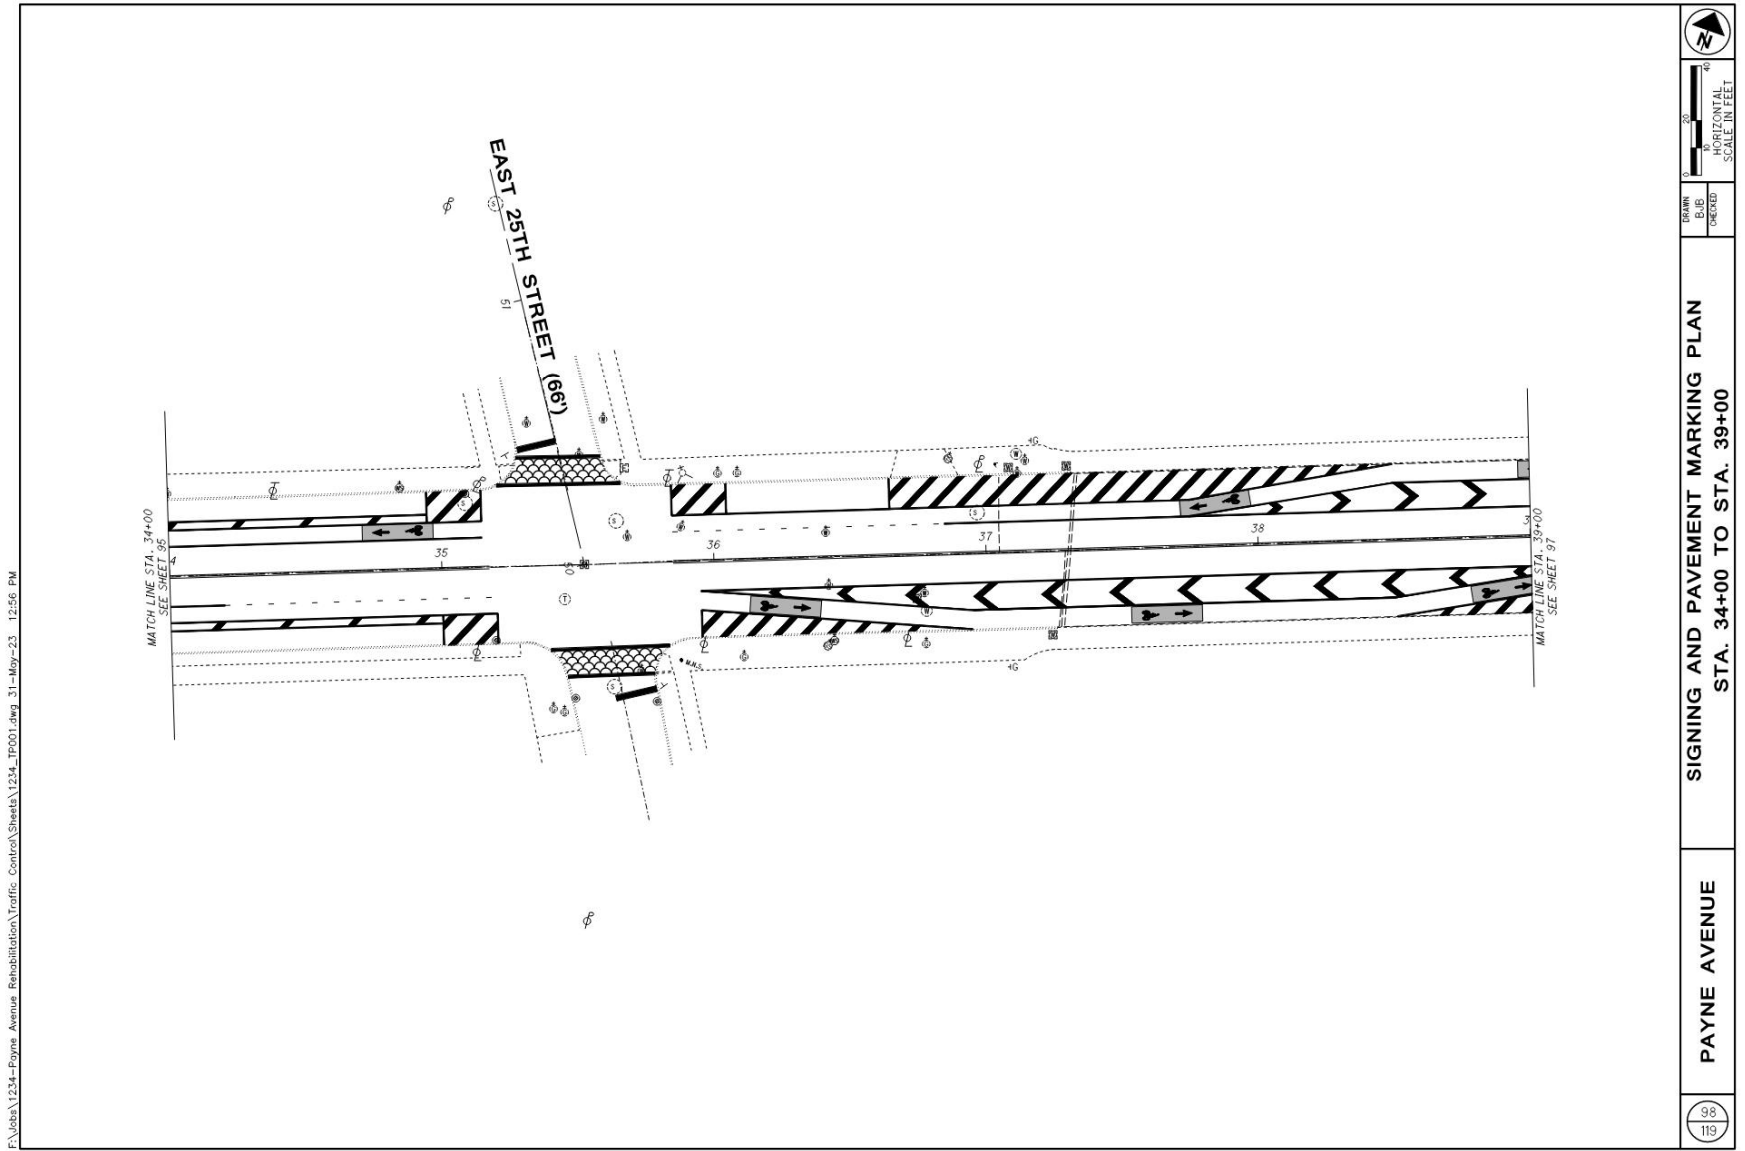


SIGNING AND PAVEMENT MARKING PLAN
STA. 34+00 TO STA. 39+00

PAYNE AVENUE

98
119


PROPOSED PAVEMENT MARKINGS

F:\Jobs\1234-Payne Avenue Rehabilitation\Traffic Control\Sheets\1234_IP001.dwg, 31-May-23 12:56 PM

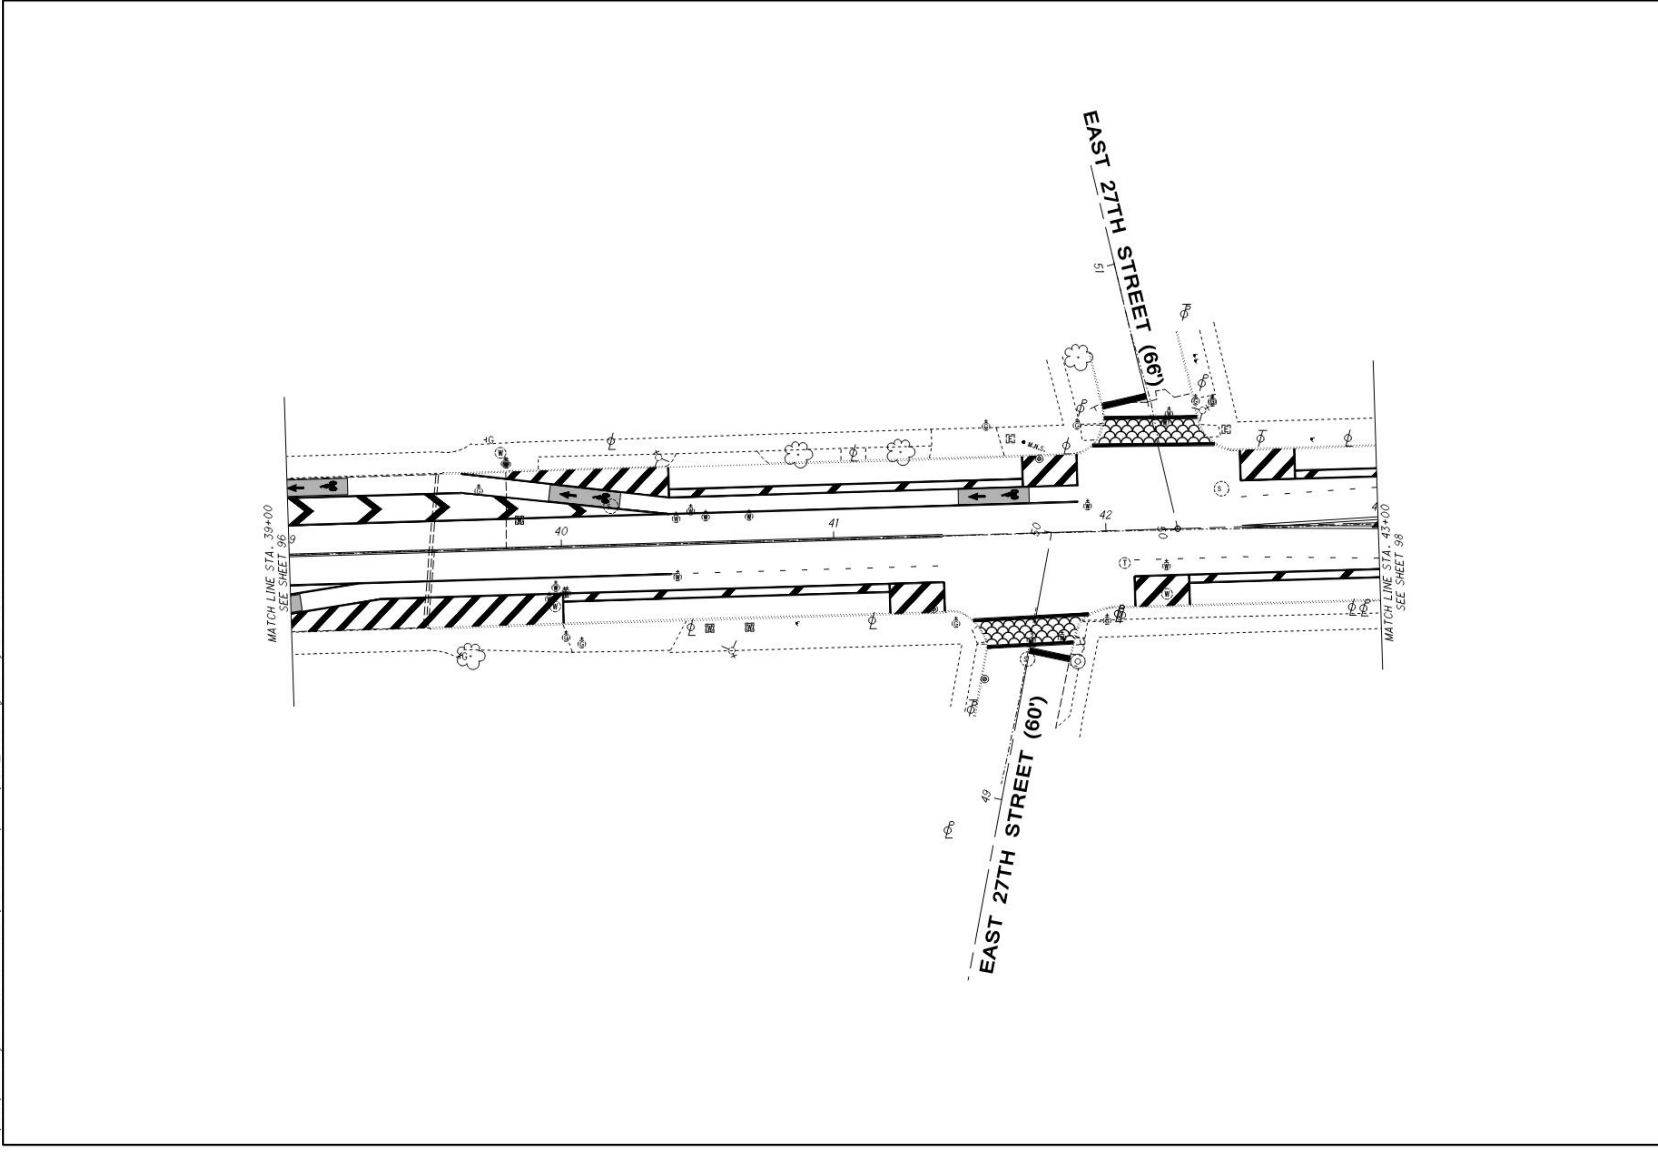

	DRAWN B.I.B.	SIGNING AND PAVEMENT MARKING PLAN STA. 39+00 TO STA. 43+00
	CHECKED	

PROPOSED PAVEMENT MARKINGS

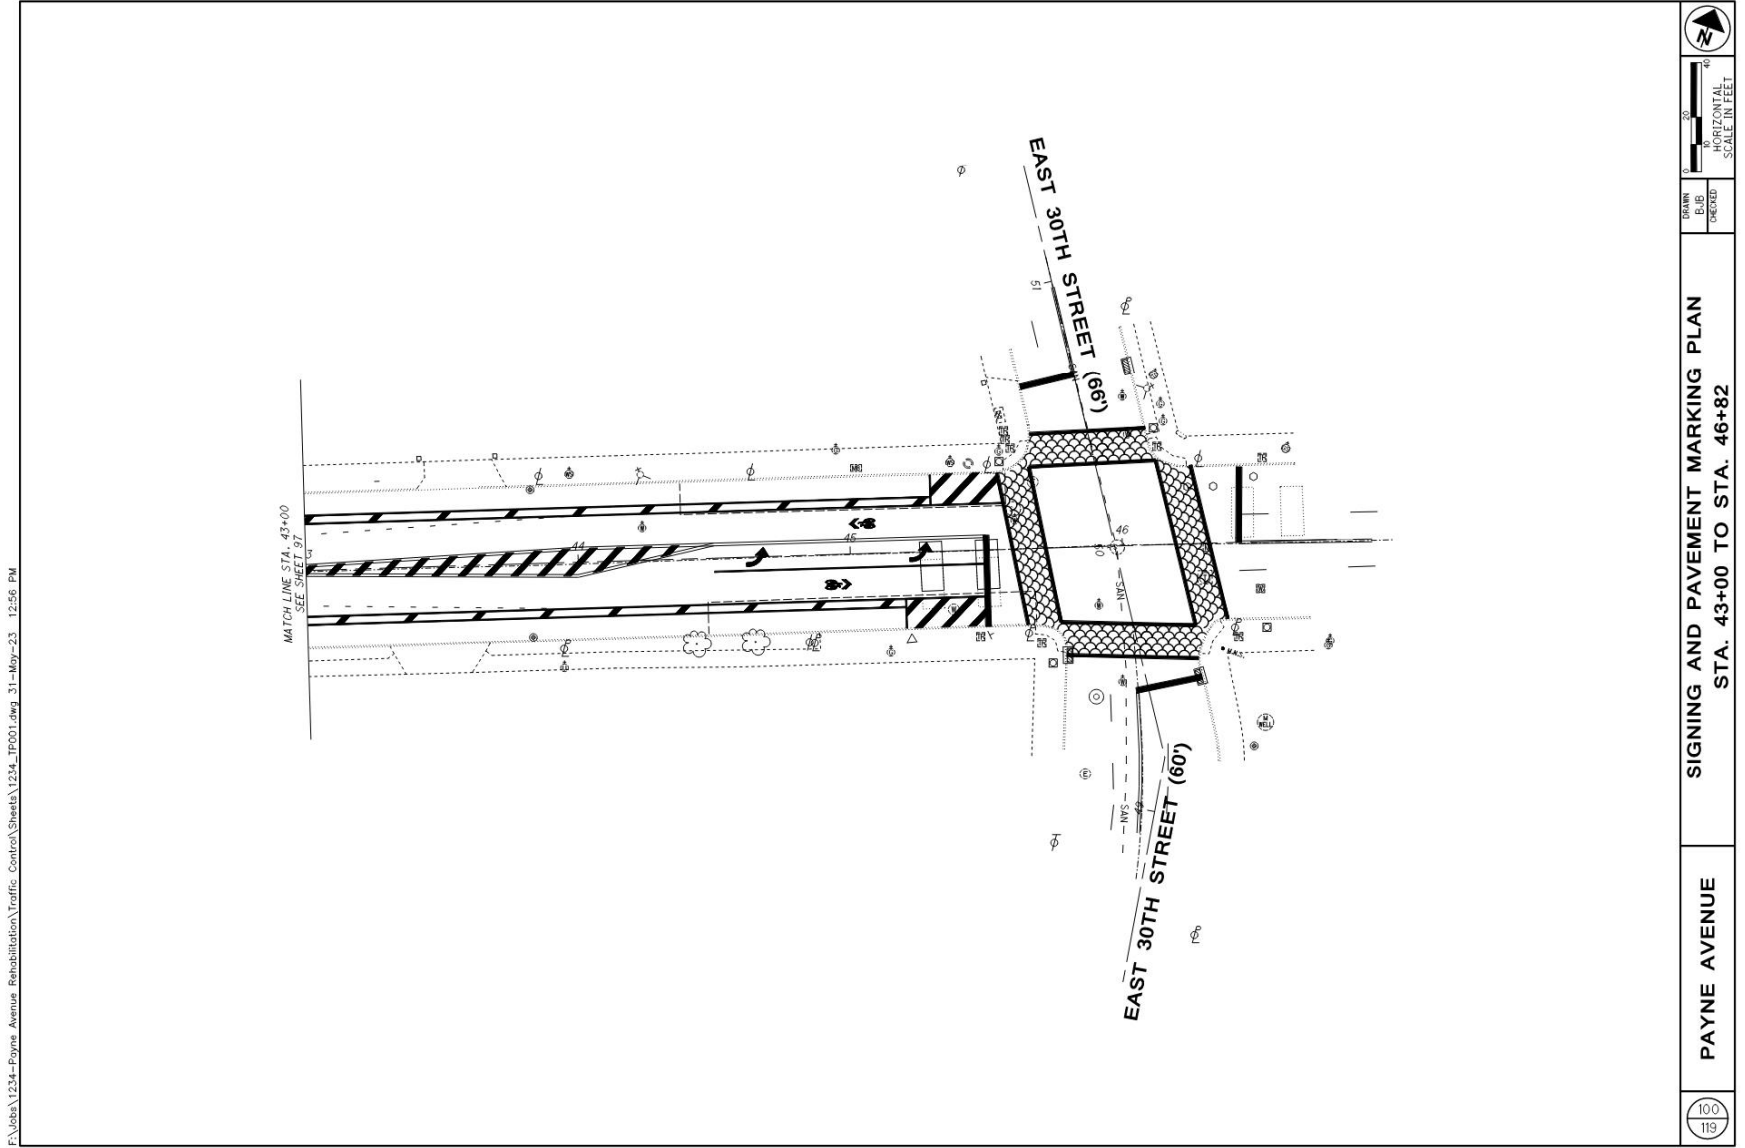

F:\Jobs\1234--Payne Avenue Rehabilitation\Traffic Control\Sheets\1234--TP001.dwg 31-May-23 12:56 PM

	 <small>GRAPHIC SCALE IN FEET</small>	<small>DATE</small> <small>BY</small> <small>CHECKED</small>
		SIGNING AND PAVEMENT MARKING PLAN STA. 43+00 TO STA. 46+82
PAYNE AVENUE		

PROPOSED PAVEMENT MARKINGS AT INTERSECTIONS

Decorative Crosswalks

- All Intersections

Dedicated Left Turn Lane

- East 17th Street
- East 18th Street
- East 30th Street



TENTATIVE MAINTENANCE OF TRAFFIC



Maintenance of Traffic Stages

Stage 1 – East 13th Street to East 30th Street


- Maintains one lane of traffic each direction (south side)
- Construction on north side of road

Stage 2 – East 13th Street to East 30th Street

- Maintains one lane of traffic each direction (north side)
- Construction on south side of road



MAINTENANCE OF TRAFFIC TYPICAL SECTION

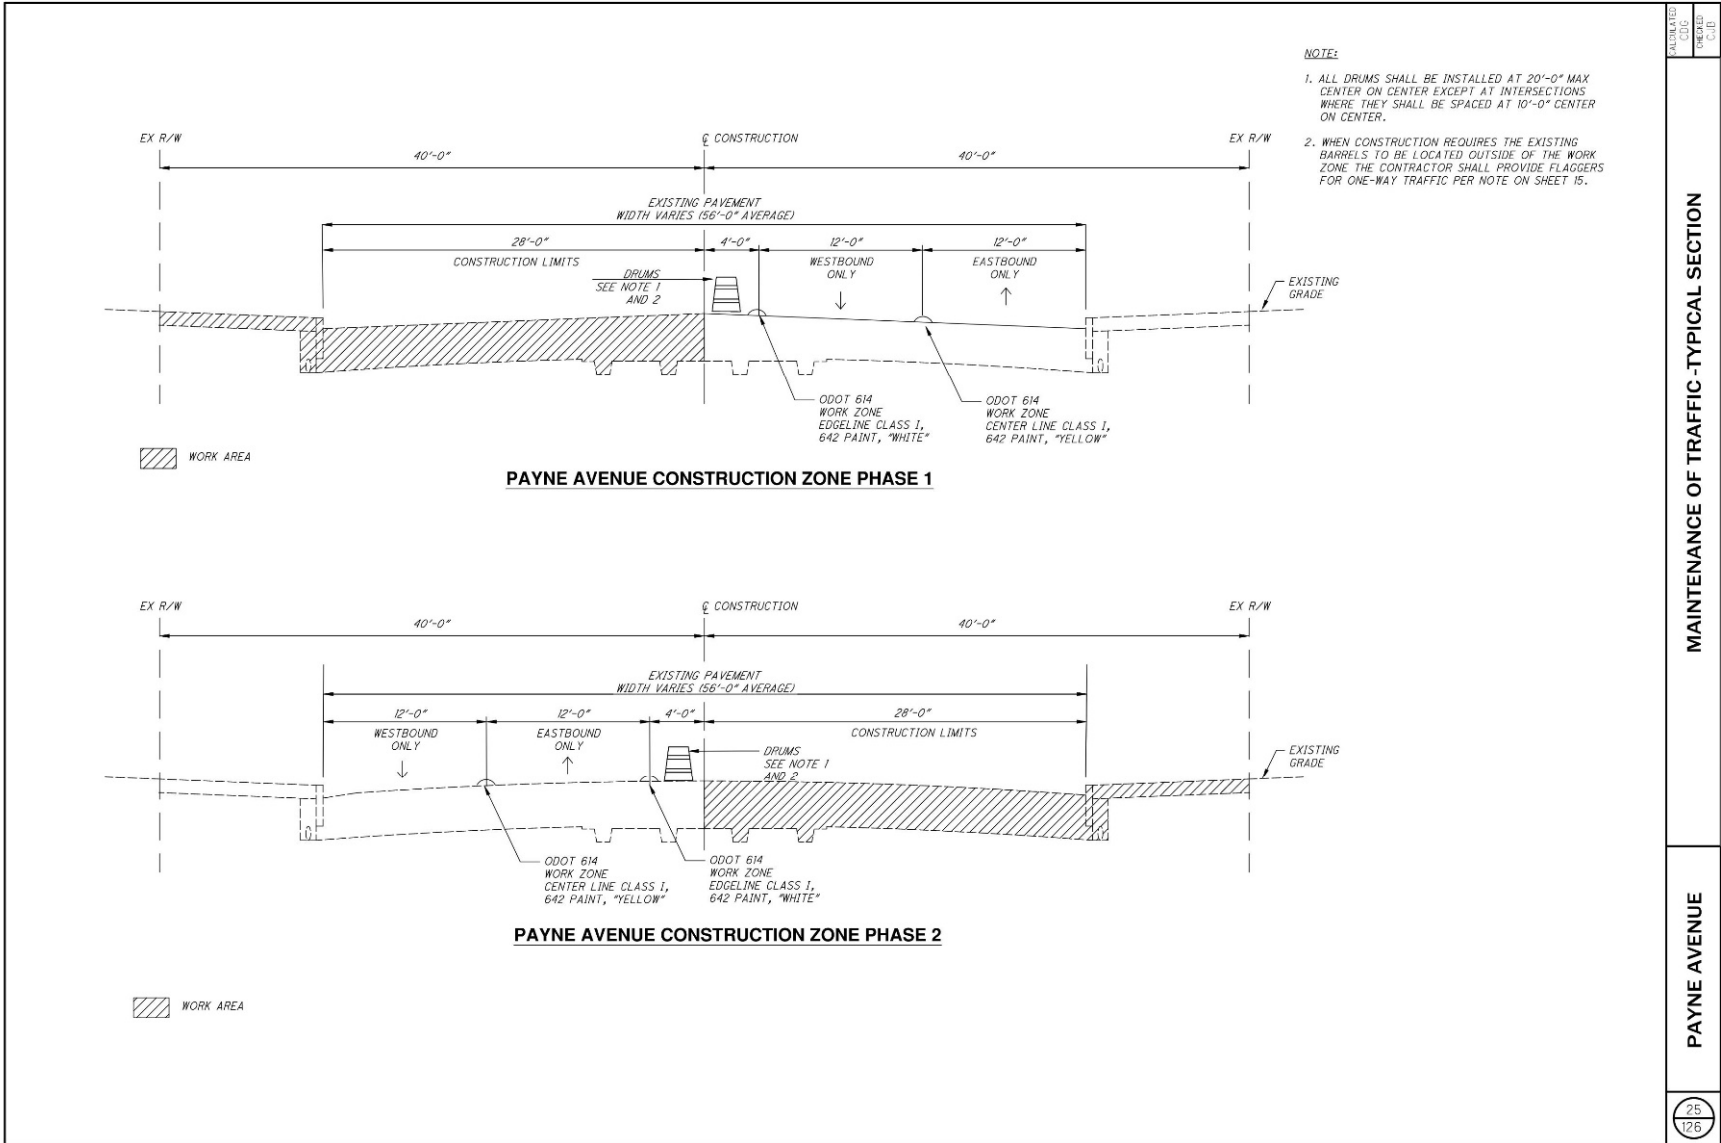

ALIGNED	CDC
CHECKED	CLB
MAINTENANCE OF TRAFFIC - TYPICAL SECTION	
PAYNE AVENUE	
25	126

PAYNE AVENUE REHABILITATION – PHASE 1



CITY OF CLEVELAND
Mayor Justin M. Bibb

QUESTIONS

