

EAST 66TH STREET IMPLEMENTATION PLAN

COMMUNITY MEETING – 07.10.2020

MidTown Cleveland
Northeast Ohio Areawide Coordinating Agency
City of Cleveland
Twelve Literary Arts
Lattimore Productions
City Architecture

A MEET-UP TO DISCUSS
REDESIGNING E. 66TH STREET

KITCHEN TABLE CONVERSATIONS PART 2

Friday, July 10
5:30-7:00PM

Zoom ID: 811 3292 9293
Password: E66Street3
Dial-In: (301) 715-8592
Web: <http://tiny.cc/E66-kitchen2>



An update to the 2012 League Park TLCI Plan
Northeast Ohio Areawide Coordinating Agency
Public Meeting Vol. 3

**WE HAVE A DREAM
FOR HOUGH!**

Welcome to the conversation

- 5:30** – WELCOME & OVERVIEW
- 5:45** – CHECK-IN & MOVEMENT MOMENT
- 5:55** – STREET UPDATES
- 6:25** – SMALL GROUP DISCUSSION
- 6:40** – REPORT OUT
- 6:45** – TIMELINE & IMPLEMENTATION
PRIORITIES
- 6:55** – WRAP-UP

EAST 66TH STREET IMPLEMENTATION PLAN



STRATEGY TEAM



Michelle Bandy-Zalatoris
*City Architecture
Planning Firm*



Lexy Lattimore
*Artist, Dancer,
Social Worker
Planning Team*



Daniel Gray-Kontar
*Artist, Poet
Planning Team*

Councilman Basheer Jones
Ward 7 Councilman

Director Freddy Collier
*City of Cleveland
Planning Commission*

Kim Scott
*City of Cleveland
Planning Commission*

Carolyn Dawson
Famicos Foundation

Samira Malone
MidTown Cleveland



Tiffany Graham
*LAND Studio
Planning Team*



Joyce Huang
*MidTown Cleveland
CDC*



Joi Carter
*MidTown Cleveland
CDC*



Jeff Epstein
*MidTown Cleveland,
CDC*



Khrys Shefton
*Famicos Foundation
CDC*




Alex Pesta
*City Architecture
Planning Firm*




Kelley Britt
*Northeast Ohio
Areawide
Coordinating Agency*

KITCHEN TABLE CONVERSATION

TECHNICAL DETAILS

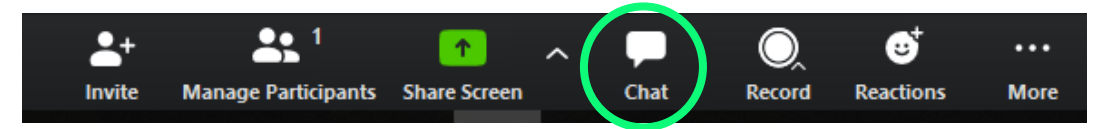

zoom

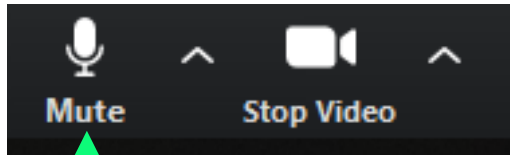


Note: To minimize background noise during the meeting, we ask all participants to stay muted until we enter the virtual breakout rooms.

- Everyone but the speakers will be muted for the first part of the conversation
- Please use the chat feature to share comments and ask questions – we will do our best to address questions during the conversation
- We will be recording this event so that others can view over the next few days

KITCHEN TABLE CONVERSATION

TECHNICAL DETAILS

zoom

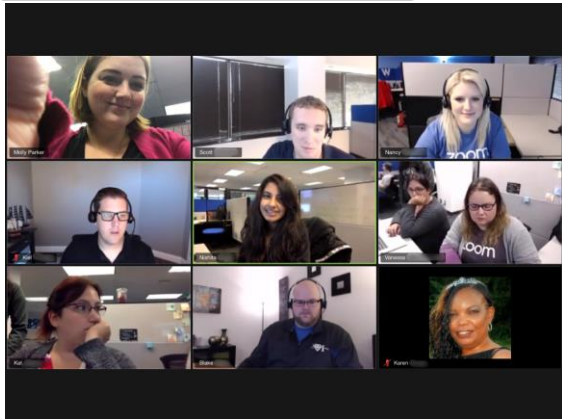

- Use gallery view to see others in the conversation
- We will open the meeting for conversations as we switch to the virtual breakout rooms
- A facilitator will assist with the breakout rooms and help to get conversation started
- You will be automatically returned to the main space at the end of the discussion

MOVEMENT MOMENT



A MEET-UP TO DISCUSS
REDESIGNING E. 66TH STREET

KITCHEN TABLE CONVERSATIONS PART 2

Friday, July 10
5:30-7:00PM

Zoom ID: 811 3292 9293

Password: E66Street3

Dial-In: (301) 715-8592

Web: <http://tiny.cc/E66-kitchen2>



An update to the 2012 League Park TLCI Plan
Northeast Ohio Areawide Coordinating Agency
Public Meeting Vol. 3

**WE HAVE A DREAM
FOR HOUGH!**

Check-in questions

- **What does power mean?**
- **Who has power in the neighborhood?**
- **Who has power in the city of Cleveland?**
- **What does speaking truth to power mean?**

Project Approach

“Create a national model public space that emphasizes seamless connectivity and accessibility - promoting physical, social, and technological links – with an overarching commitment to justice and equity.”




YOU SAID

“Any light you can put on our street is good! There are lots of pockets of darkness.”

“I definitely want to have some more trees.”

“We need a bike lane and places to park our bikes.”

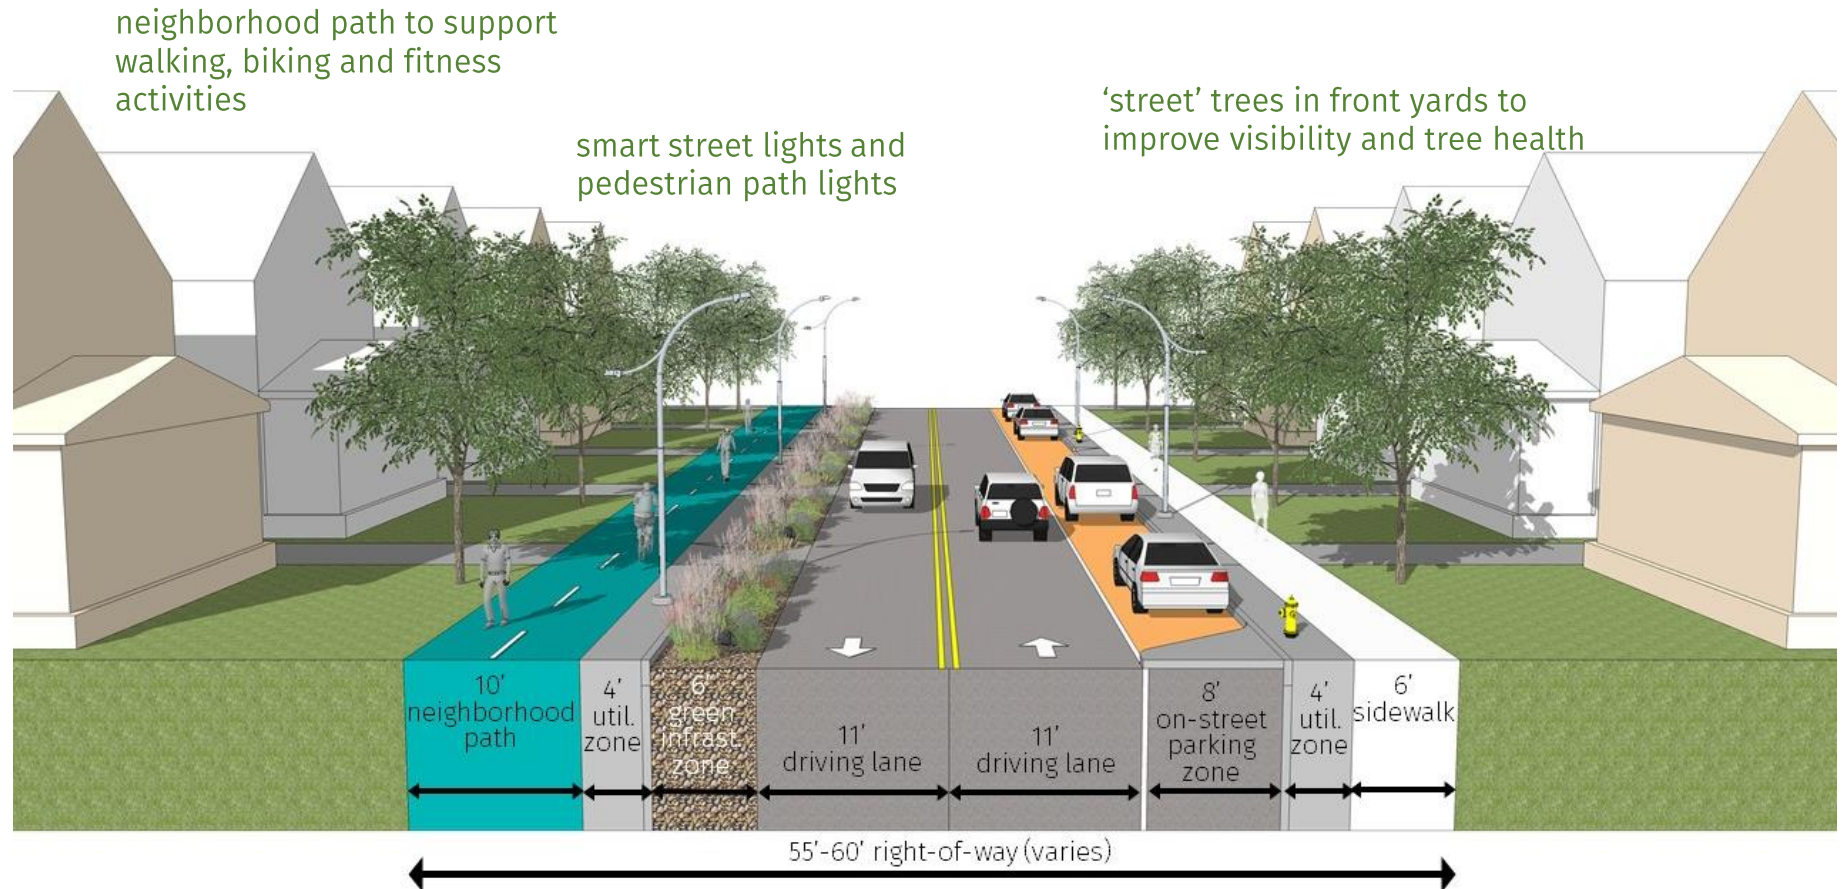


YOU SAID

“(We need) a very walkable street - a place people will be inspired not to drive”

“More intentional connection between MidTown Tech Hive and the neighborhood”

“I think it’d be really nice for safety to have a hearing accessible crossing”

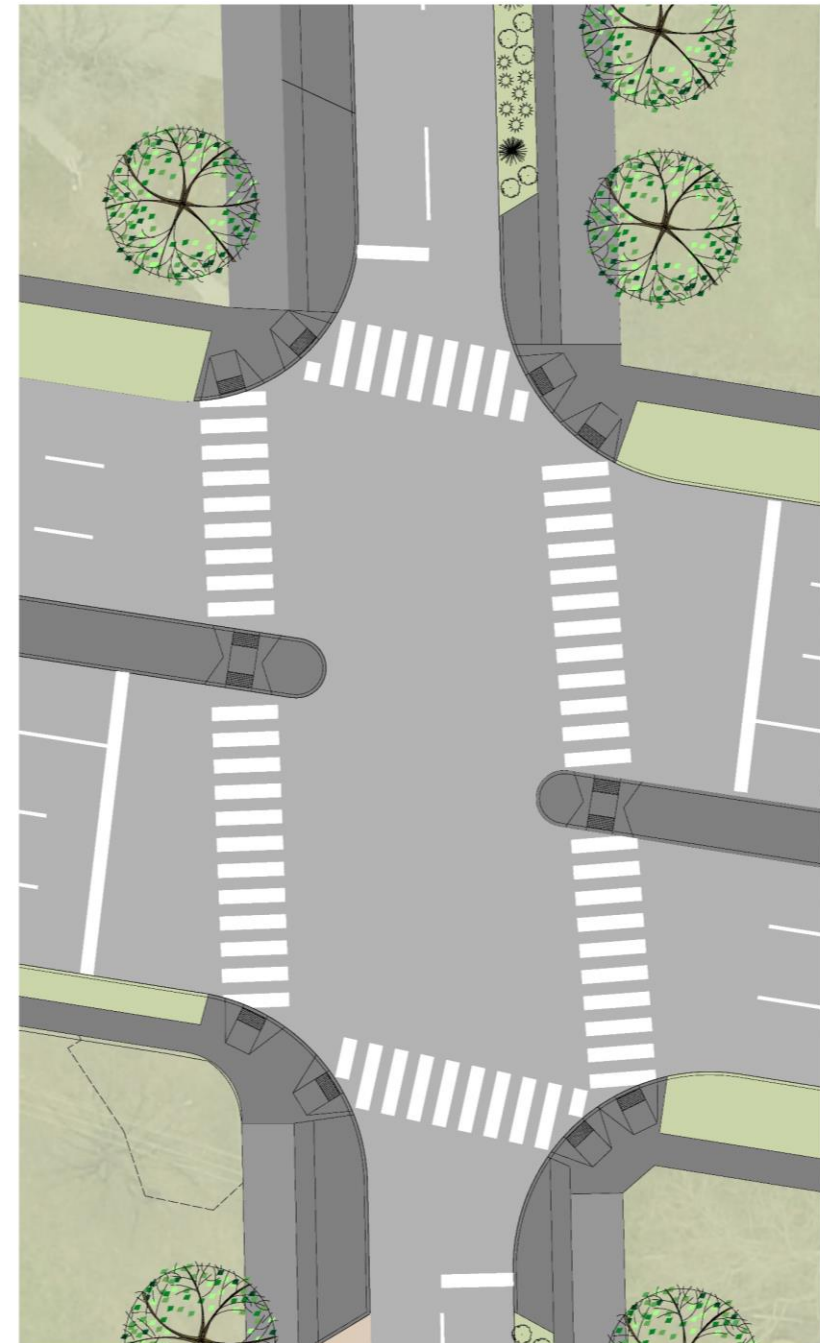

Narrowed turning lanes to widen median as pedestrian refuge space

Medians extended into intersection to receive crosswalks

15'-20' wide crosswalks to emphasize pedestrian and bicycle paths of movement

Pedestrian activated crosswalk signals, with audible and visual signals

YOU SAID

“Affirmations. Yeah. And a lot of colors.”

“The street should be a safe zone similar to the “Safe Zone Sundays” idea at Kerusch Park.”

“To make it safer if we build Hough the same way they got E. 4th where they got all them bars at so you can’t even drive a car through there - you know what I mean?”




Street layout and details to support closures for neighborhood events – accessible power, water, gateways, etc.


Special paving in parking lane and in specific blocks to support festive atmosphere for closing street


Seating and coverings for gathering spaces


EAST 66TH STREET EXISTING ROADWAY LAYOUT

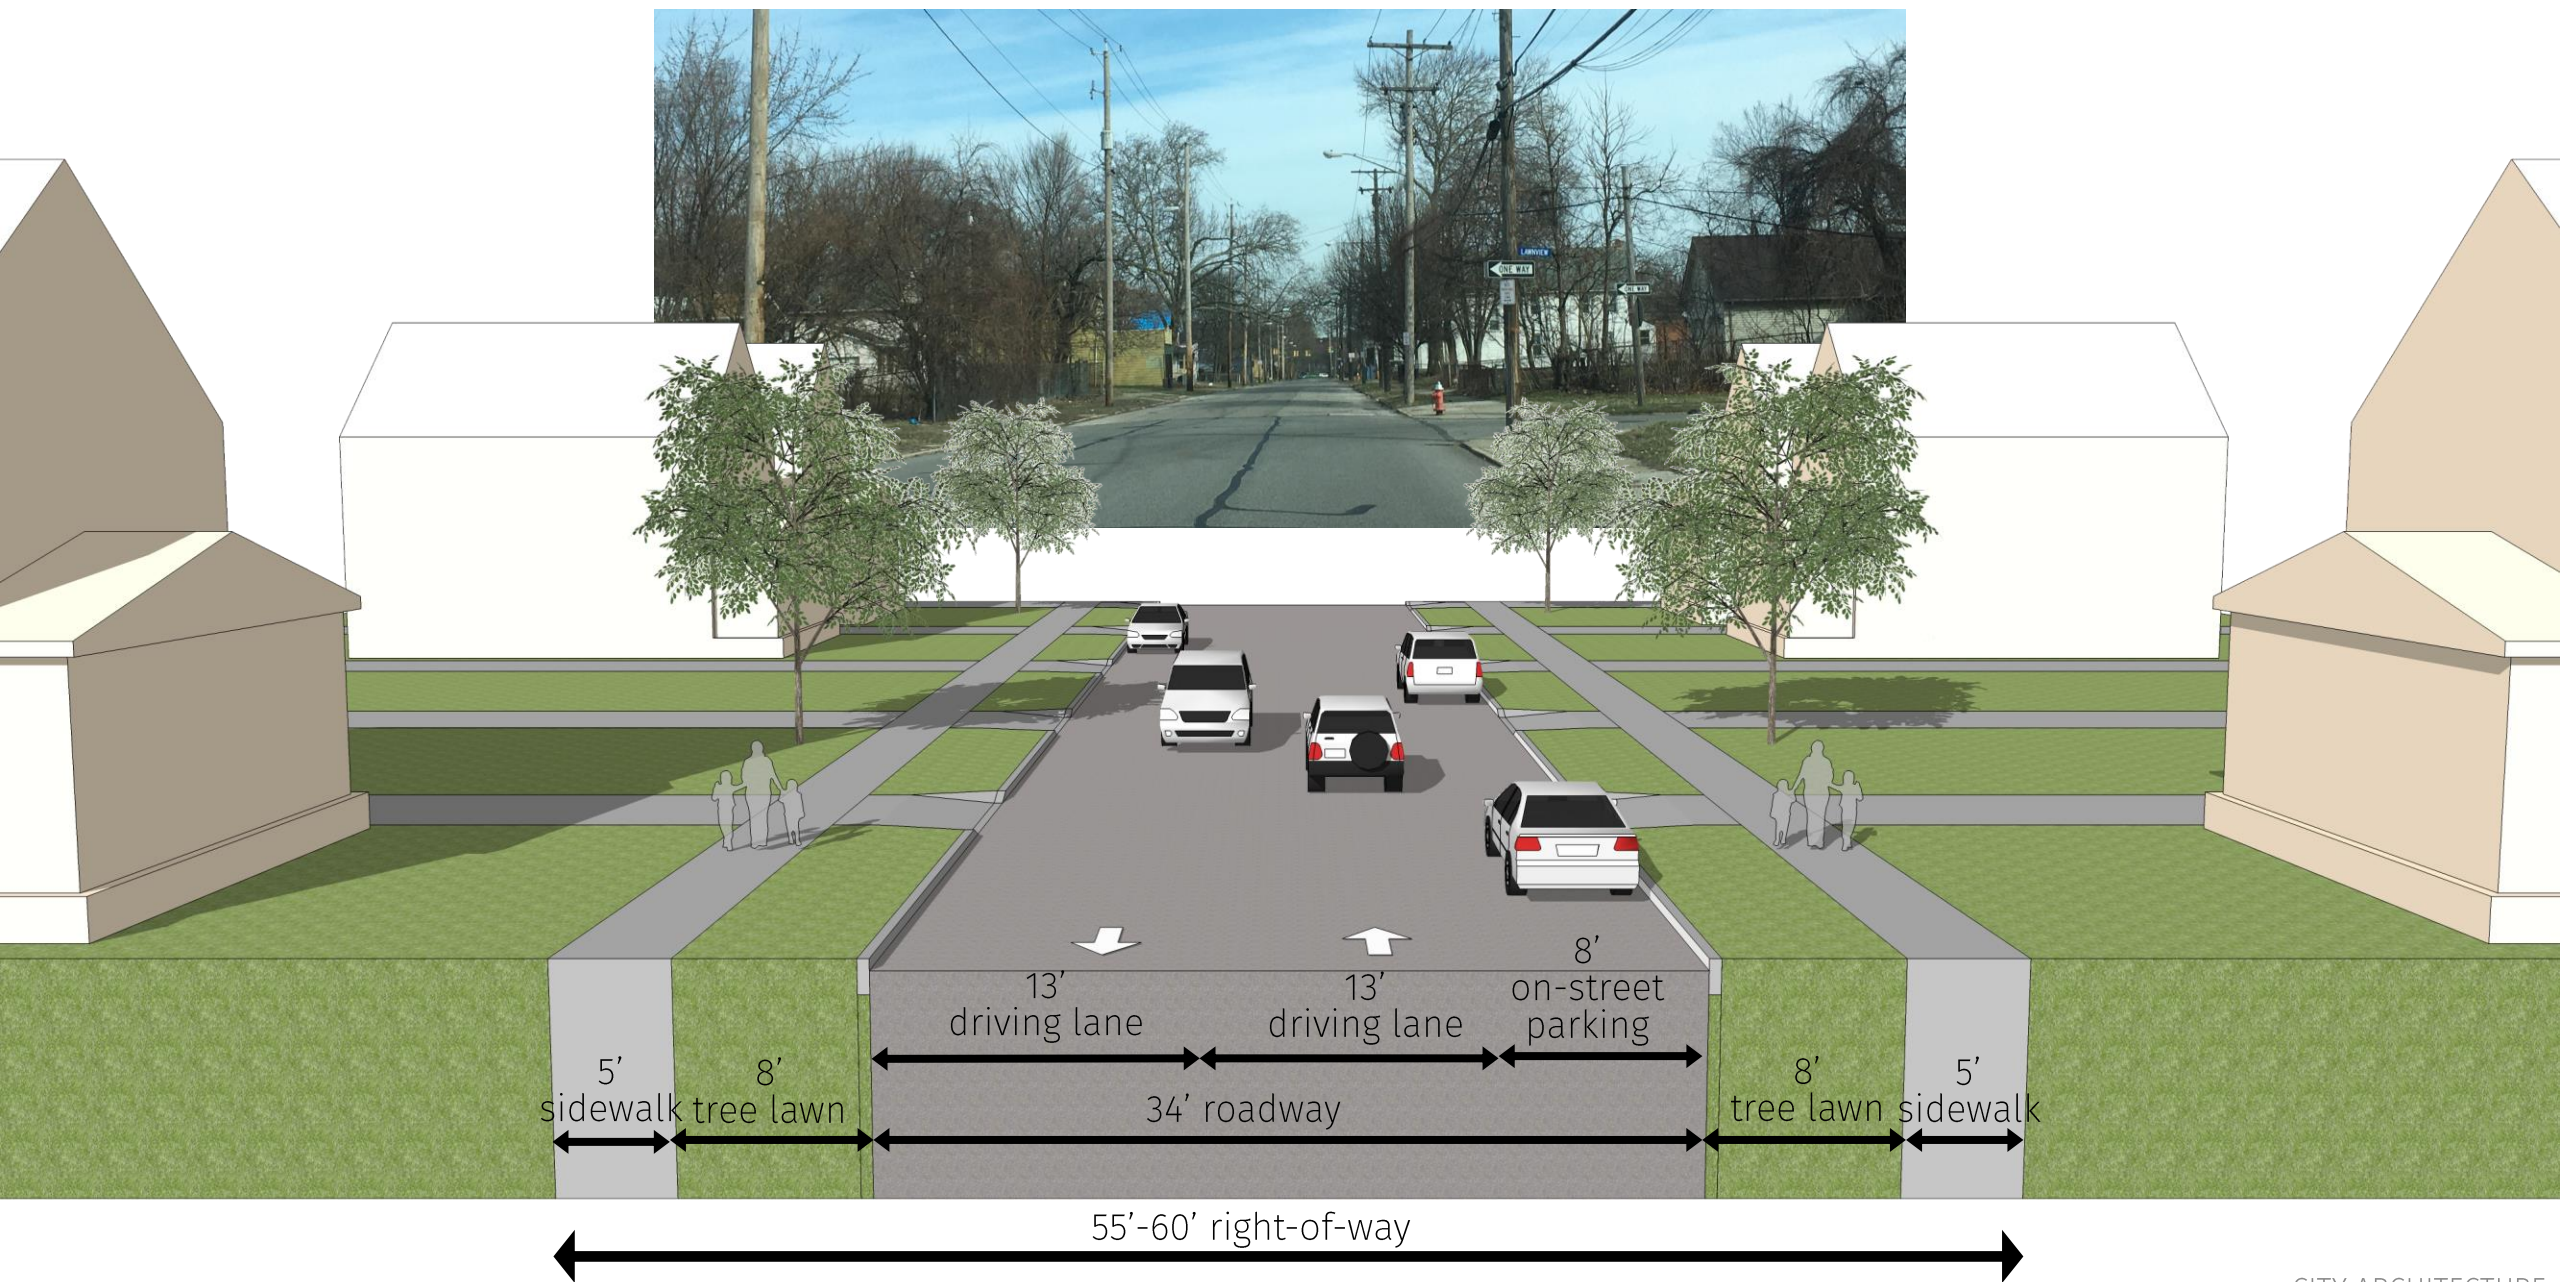

EAST 66TH STREET ROADWAY CONCEPT

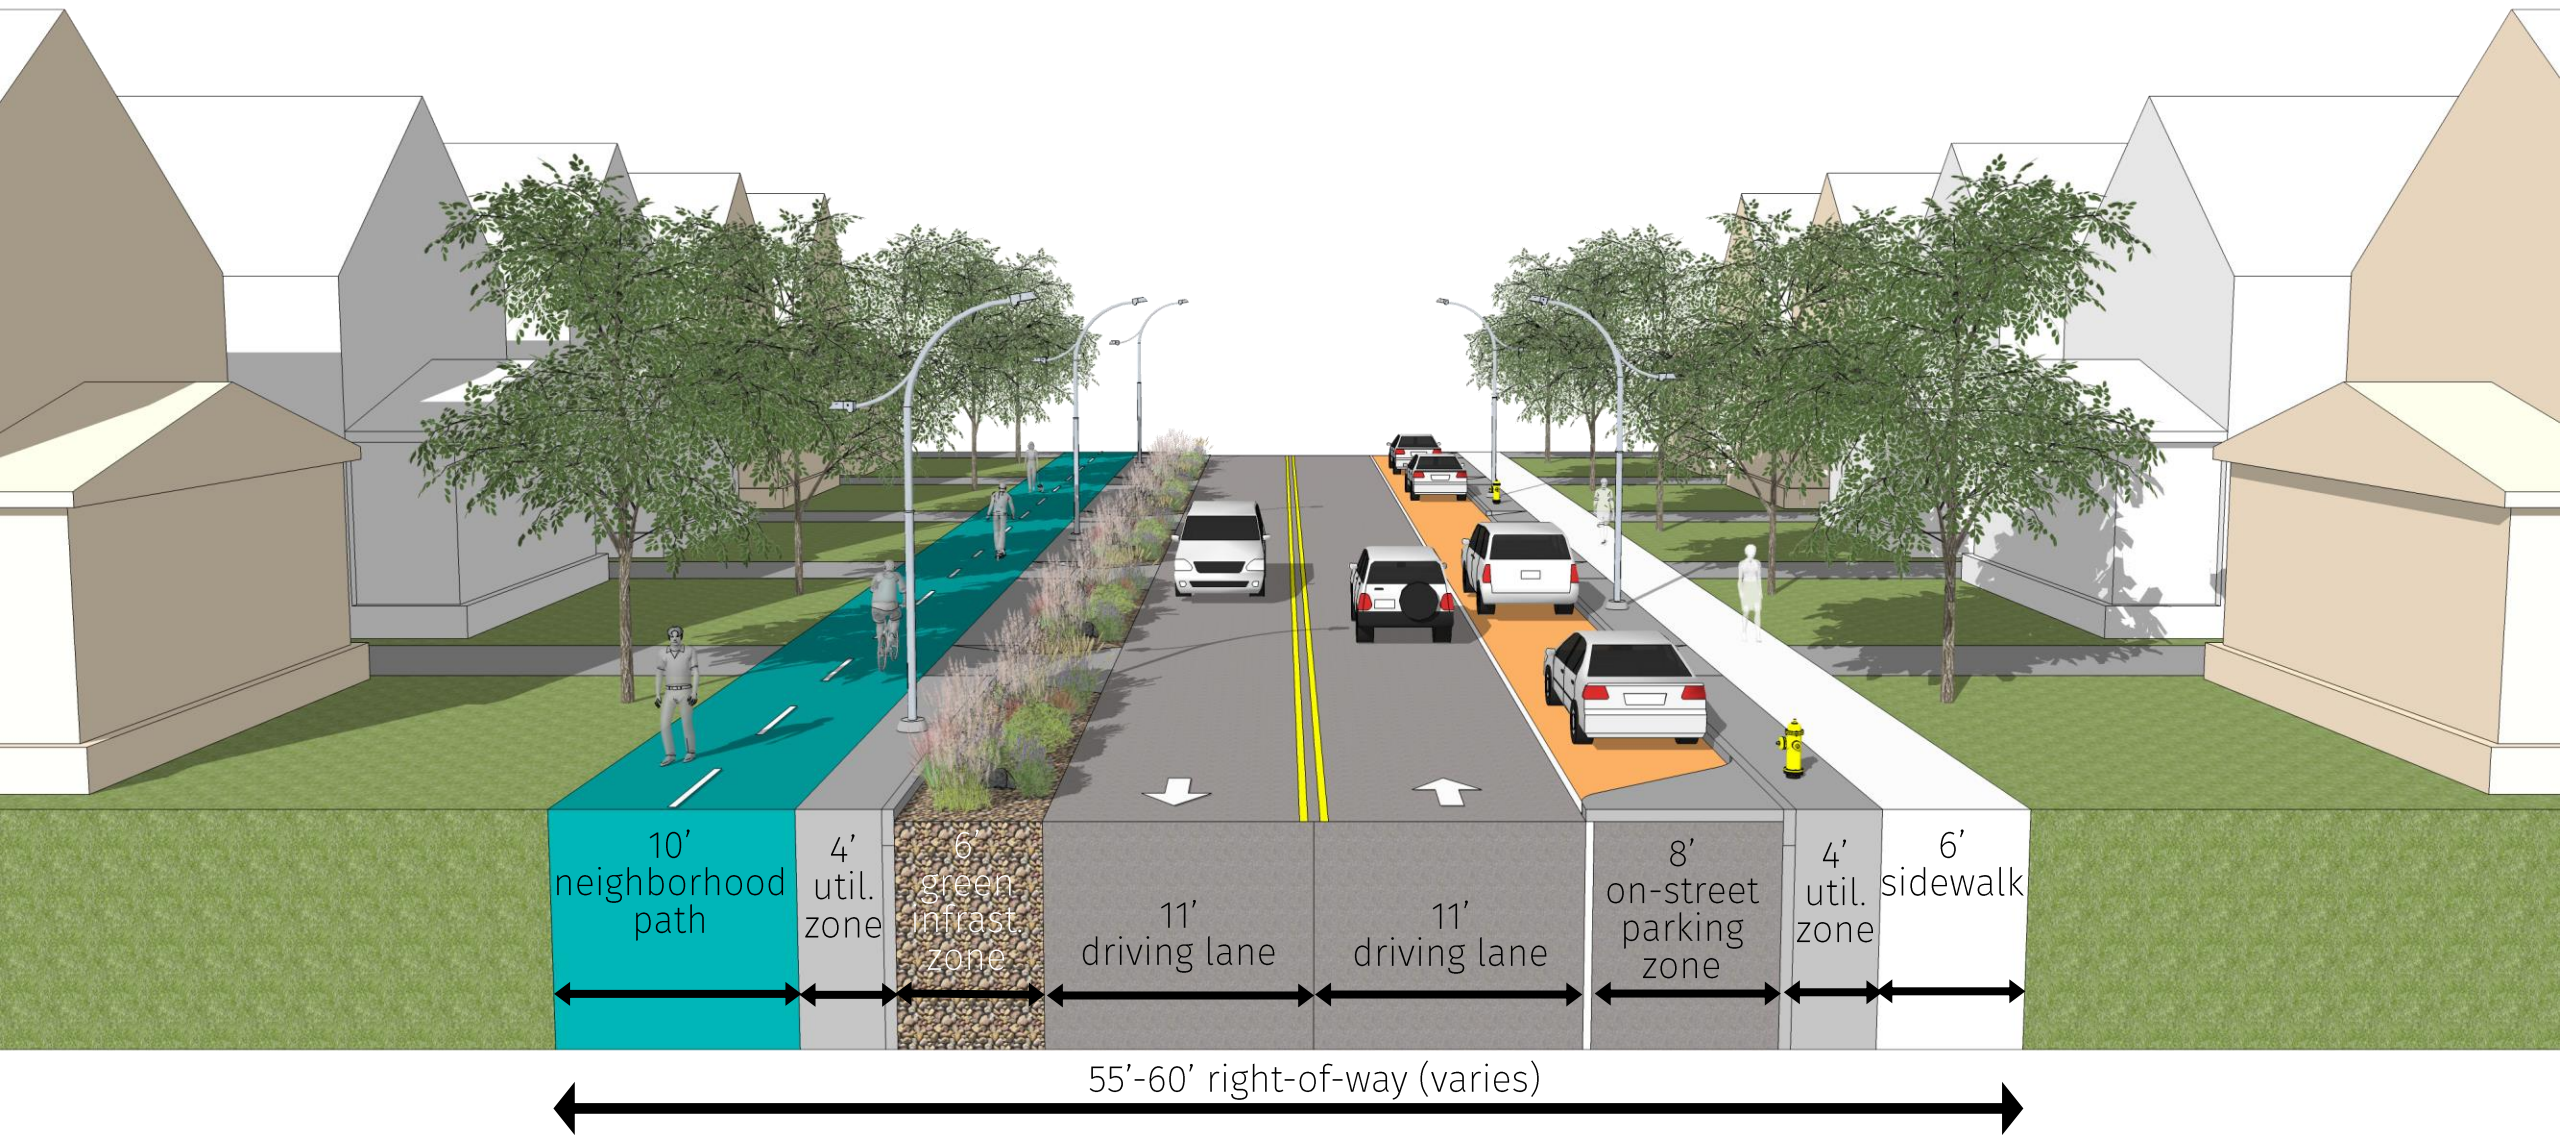

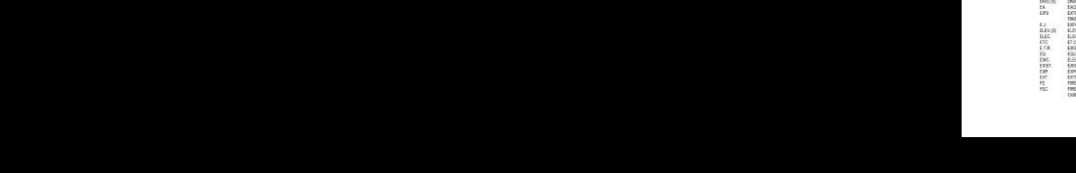

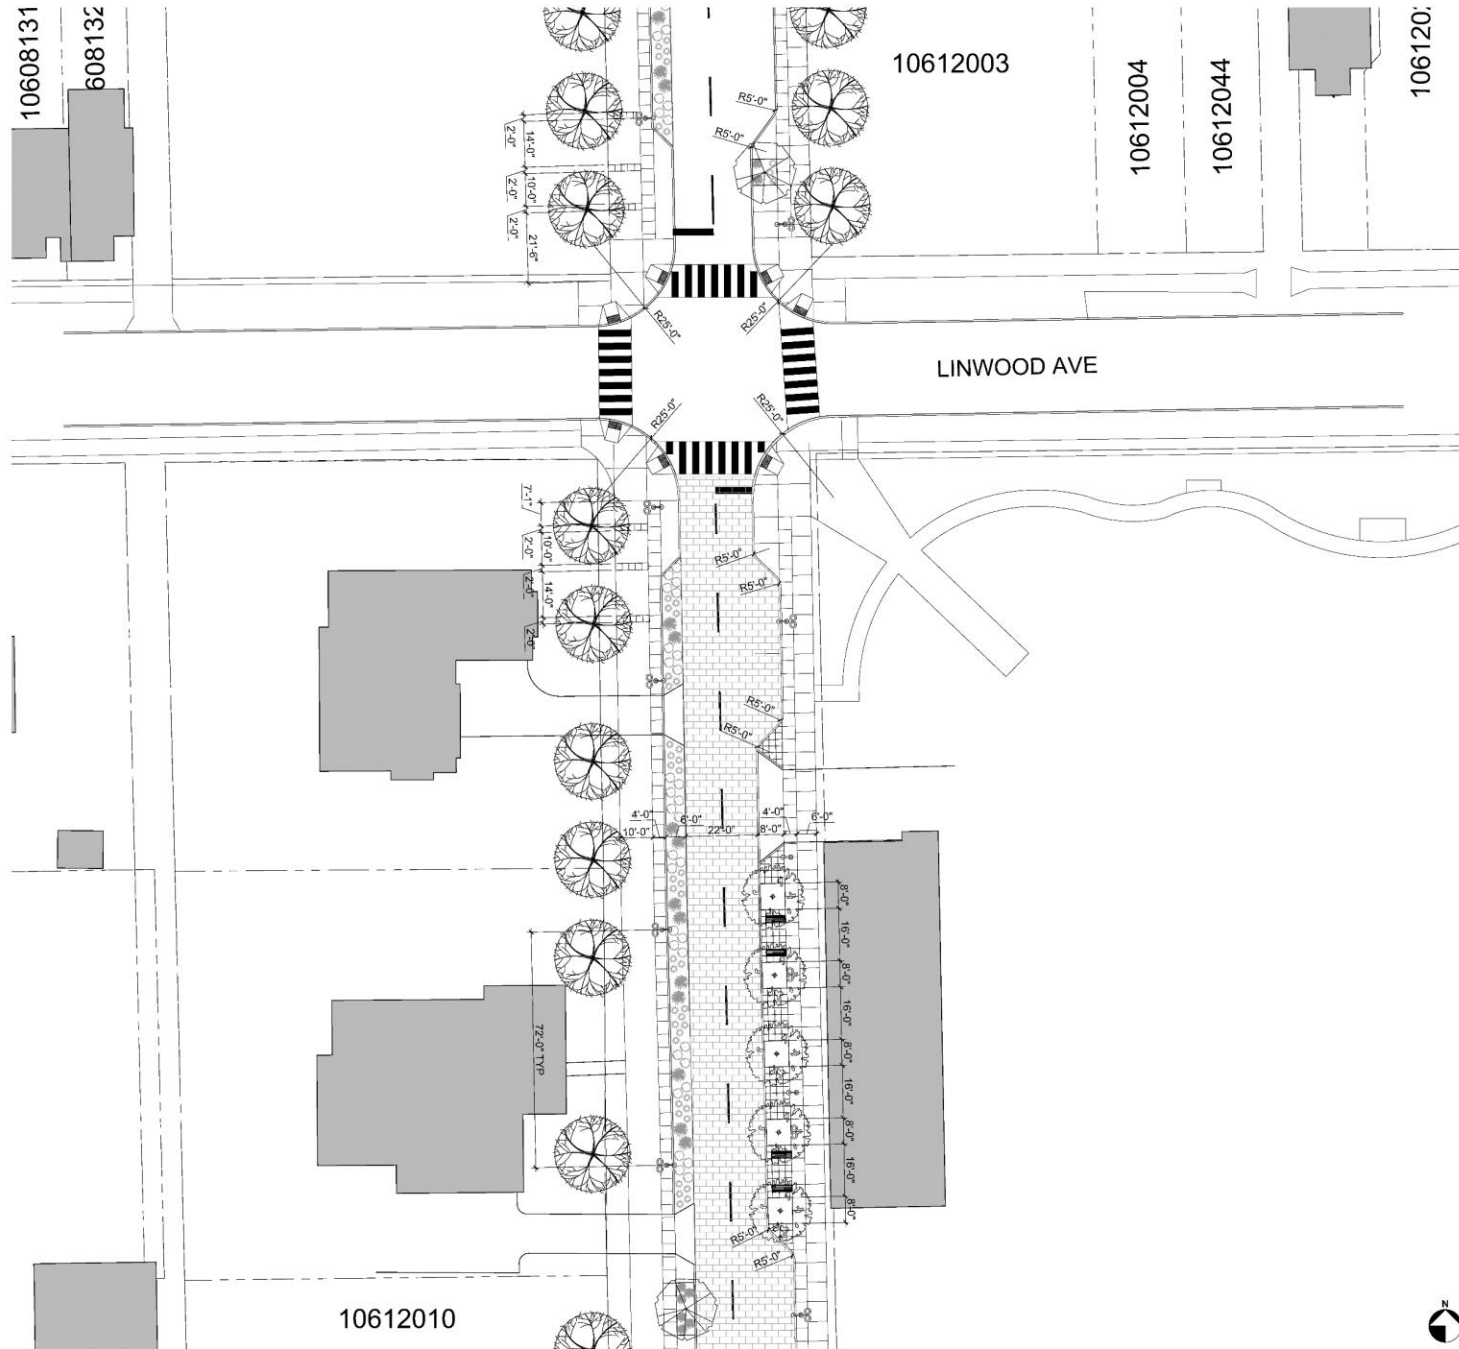

EAST 66TH STREET TLCI

CLEVELAND, OHIO

EAST 66TH
NORTH OF
LEXINGTON AVE

10 0 20 40

MIDTOWN
CLEVELAND,
INC.

City Architecture
3200 Euclid Avenue
Cleveland, Ohio 44115
phone 216.881.2444
www.cityarch.com

Project Number:


20003

Sheet Number:

A1.8

Copyright © 2020


MATERIAL LEGEND	
	STANDARD CONCRETE (COLOR LINES AS SHOWN)
	STAMPED CONCRETE (COLOR LINES AS SHOWN)
	ACCESSIBLE PAVING IN PAVEMENT
	STAMPED ASPHALT (COLOR LINES AS SHOWN)
	PAINTED CONCRETE (COLOR LINES AS SHOWN)
	LANDSCAPING - NO RETENTION
	LANDSCAPING - DRAIN
AMENITY LEGEND	
	BENCH - 4 FT
	STREETLIGHT
	BOLLARD
	TRASH & RECYCLING RECEPTACLES

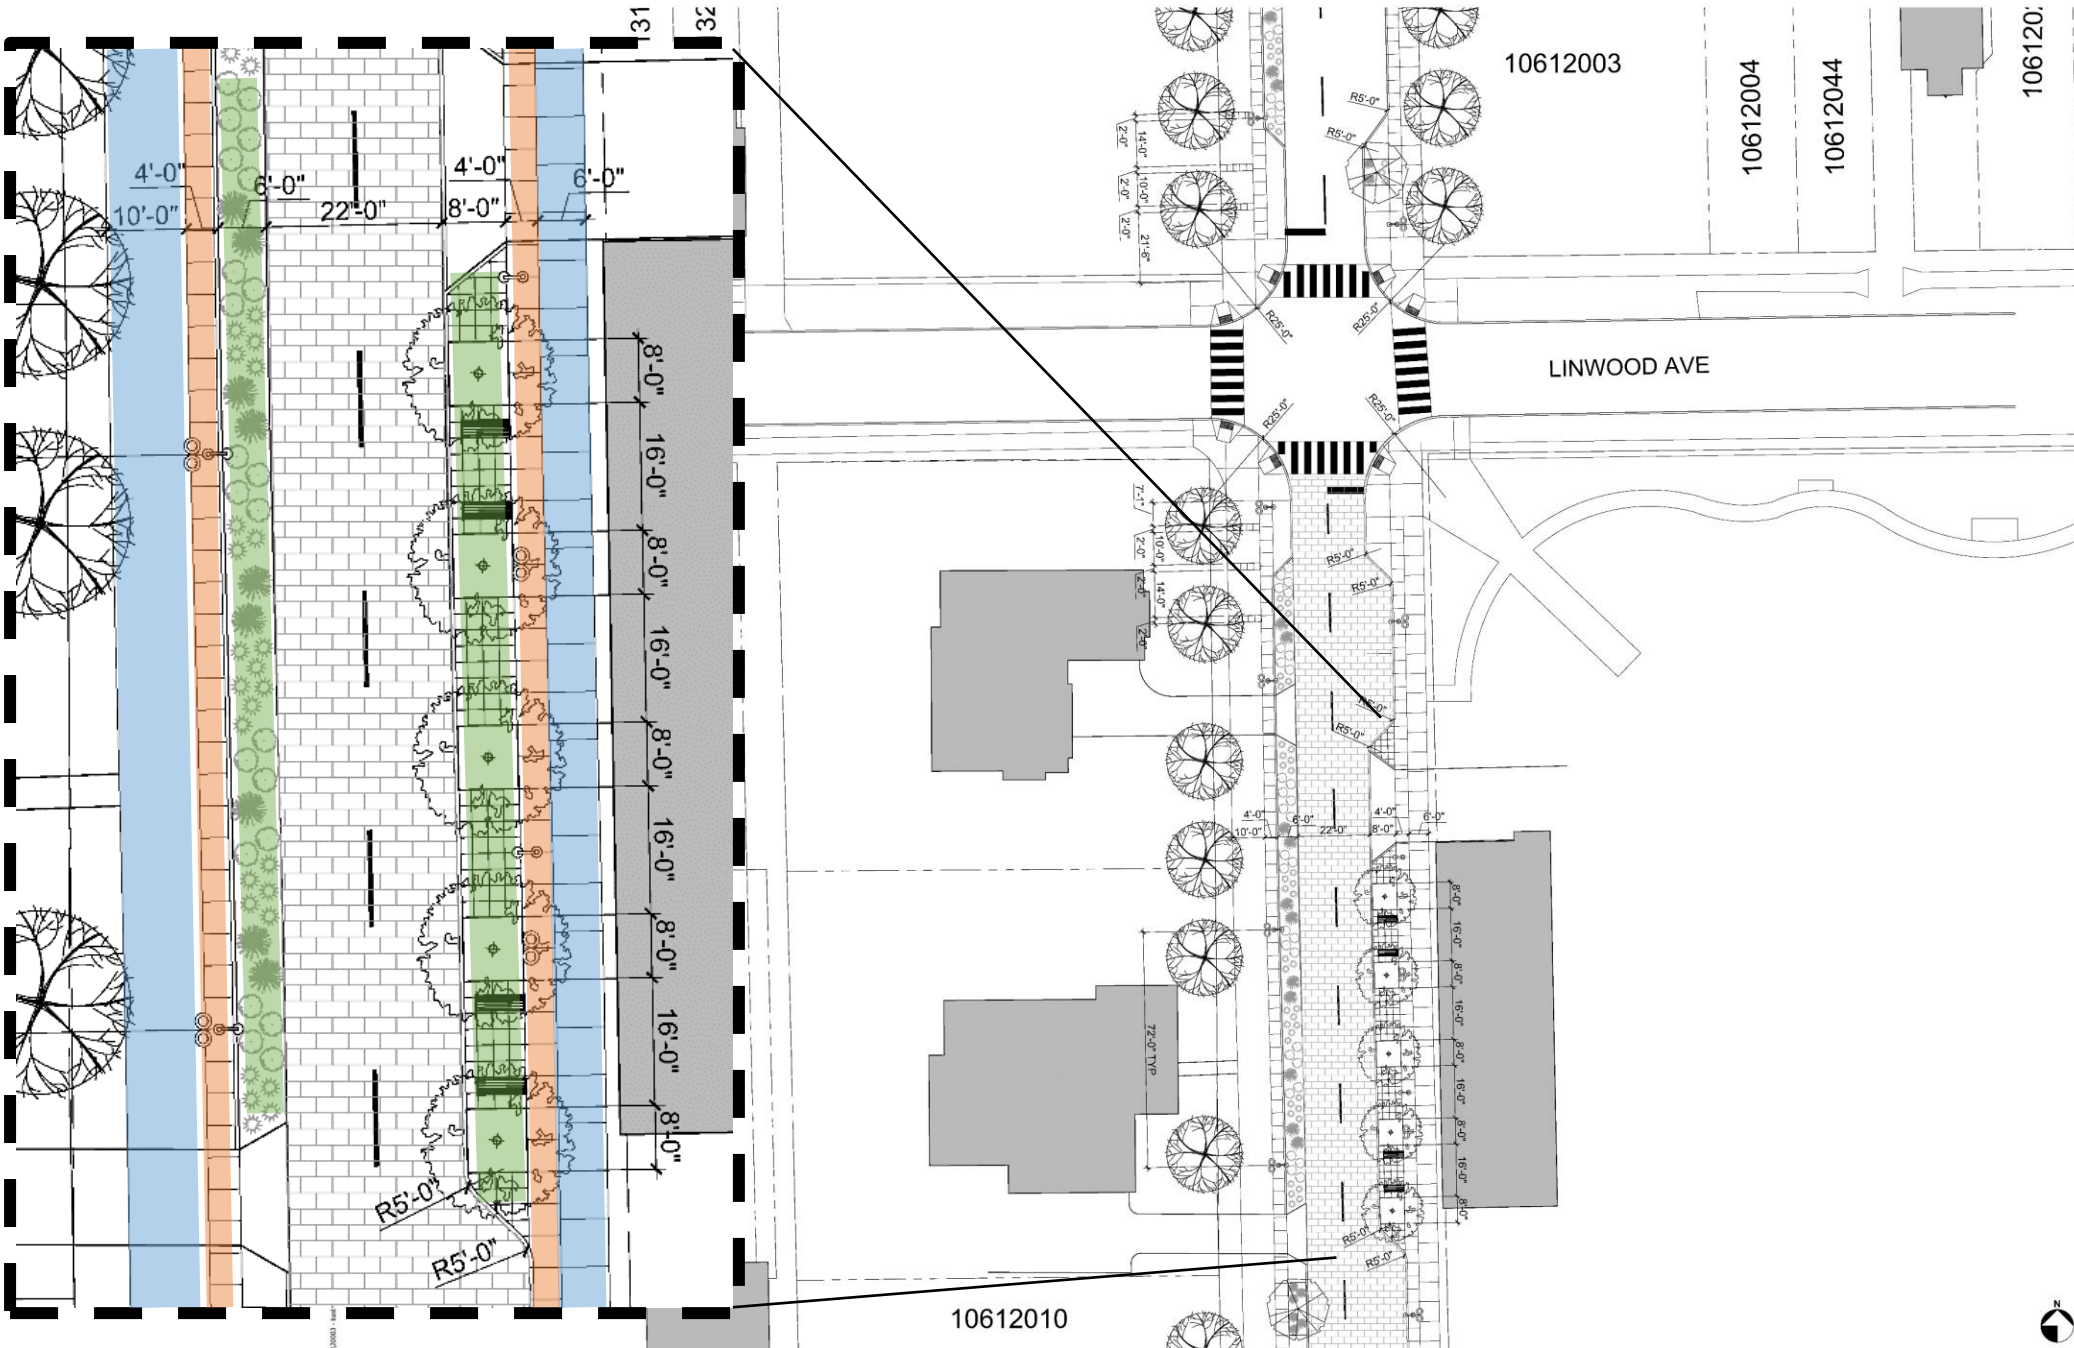

EAST 66TH
STREET
TLCI

CLEVELAND, OHIO

EAST 66TH
NORTH OF
LEXINGTON AVE

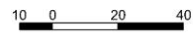

MIDTOWN
CLEVELAND,
INC.


City Architecture
3200 Euclid Avenue
Cleveland, Ohio 44115
phone.216.881.2444
www.cityarch.com

Project Number:
20003
Sheet Number:

A1.8
Copyright © 2020

MATERIAL LEGEND	
	STANDARD CONCRETE (COLOR LINES AS SHOWN)
	STAMPED CONCRETE (COLOR LINES AS SHOWN)
	ACCESSIBLE PAVING (IN PURSUANCE OF ADA)
	STAMPED ASPHALT (COLOR LINES AS SHOWN)
	PAINTED CONCRETE (COLOR LINES AS SHOWN)
	LANDSCAPING - NO RETENTION
	LANDSCAPING - GRASS
AMENITY LEGEND	
	BENCH
	STREETLIGHT
	BOLLARD
	TRASH & RECYCLING RECEPTACLES

Copyright © 2020

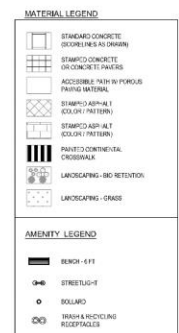

EAST 66TH STREET TLCI

CLEVELAND, OHIO

EAST 66TH
NORTH OF
LEXINGTON AVE


10 0 20 40

MIDTOWN
CLEVELAND,
INC.

City Architecture
3200 Euclid Avenue
Cleveland, Ohio 44115
phone 216.881.2444
www.cityarch.com

Project Number:
20003
Sheet Number:

A1.8
Copyright © 2020

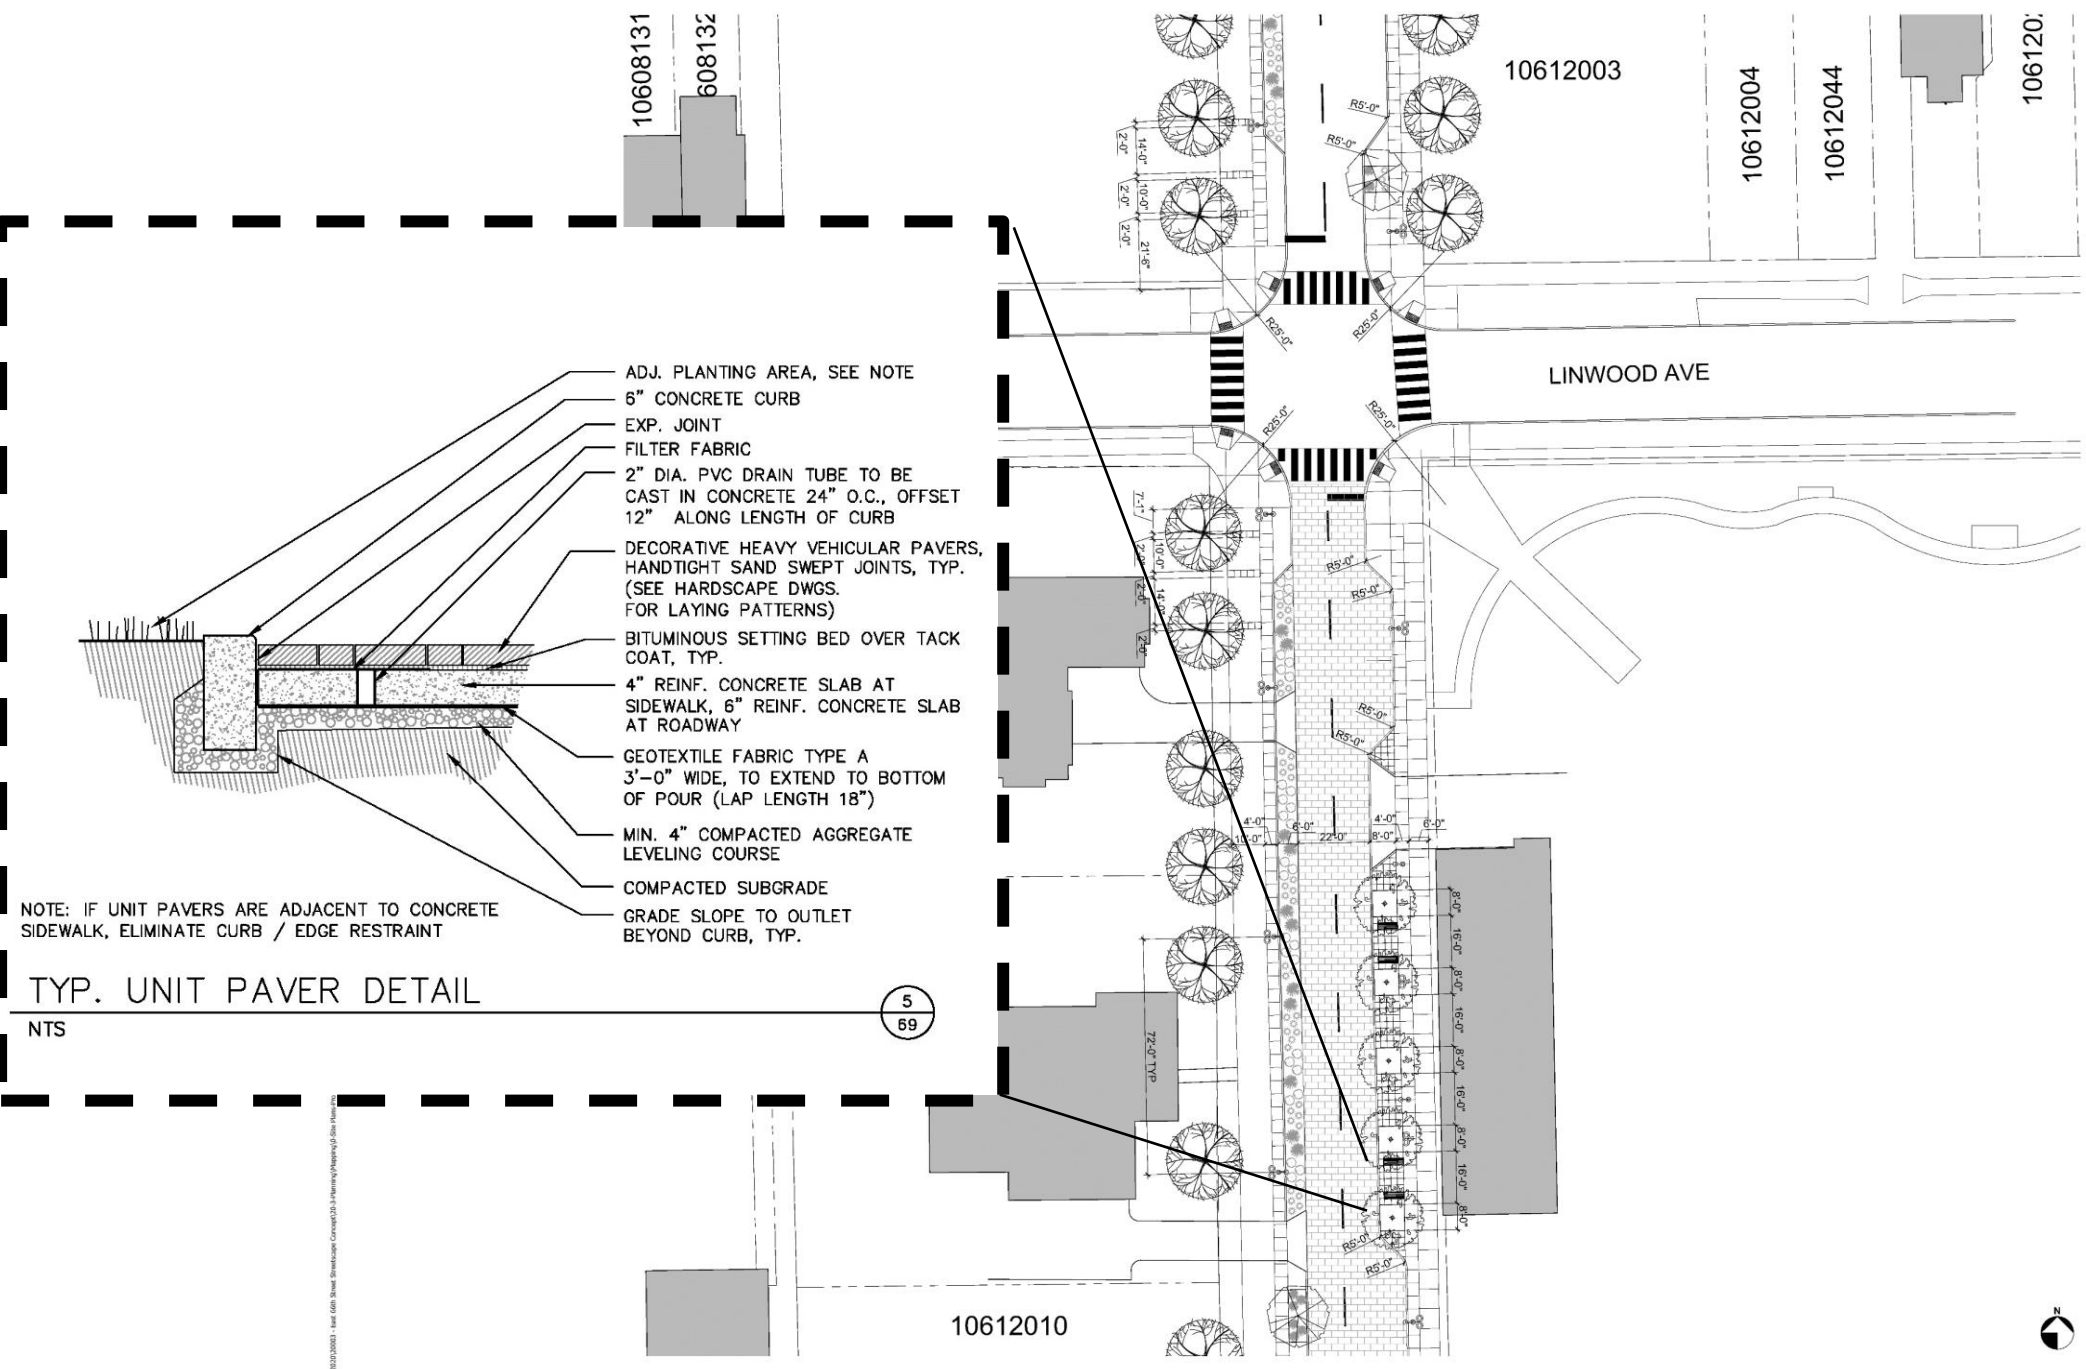

- ADJ. PLANTING AREA, SEE NOTE
- 6" CONCRETE CURB
- EXP. JOINT
- FILTER FABRIC
- 2" DIA. PVC DRAIN TUBE TO BE CAST IN CONCRETE 24" O.C., OFFSET 12" ALONG LENGTH OF CURB
- DECORATIVE HEAVY VEHICULAR PAVERS, HANDTIGHT SAND SWEEP JOINTS, TYP. (SEE HARDSCAPE DWGS. FOR LAYING PATTERNS)
- BITUMINOUS SETTING BED OVER TACK COAT, TYP.
- 4" REINF. CONCRETE SLAB AT SIDEWALK, 6" REINF. CONCRETE SLAB AT ROADWAY
- GEOTEXTILE FABRIC TYPE A 3'-0" WIDE, TO EXTEND TO BOTTOM OF POUR (LAP LENGTH 18")
- MIN. 4" COMPACTED AGGREGATE LEVELING COURSE
- COMPACTED SUBGRADE
- GRADE SLOPE TO OUTLET BEYOND CURB, TYP.


NOTE: IF UNIT PAVERS ARE ADJACENT TO CONCRETE SIDEWALK, ELIMINATE CURB / EDGE RESTRAINT

TYP. UNIT PAVER DETAIL

NTS

5
69

MATERIAL LEGEND	
	STANDARD CONCRETE (SCHEDULE 40 DRIVEN)
	STAMPED CONCRETE (OR CONC. SET PAVERS)
	ACCESSIBLE PAVING IN PAVEMENT PAVERS MATERIAL
	STAMPED ASPHALT (COLOR: FRESH)
	STAMPED ASPHALT (COLOR: FRESH)
	PAINTED CONCRETE (OR ASPHALT)
	LANDSCAPING - NO RETENTION
	LANDSCAPING - DRAIN
AMENITY LEGEND	
	BENCH - 4 FT
	STREETLIGHT - 8 FT
	BOLLARD
	TRASH & RECYCLING RECEPTACLES

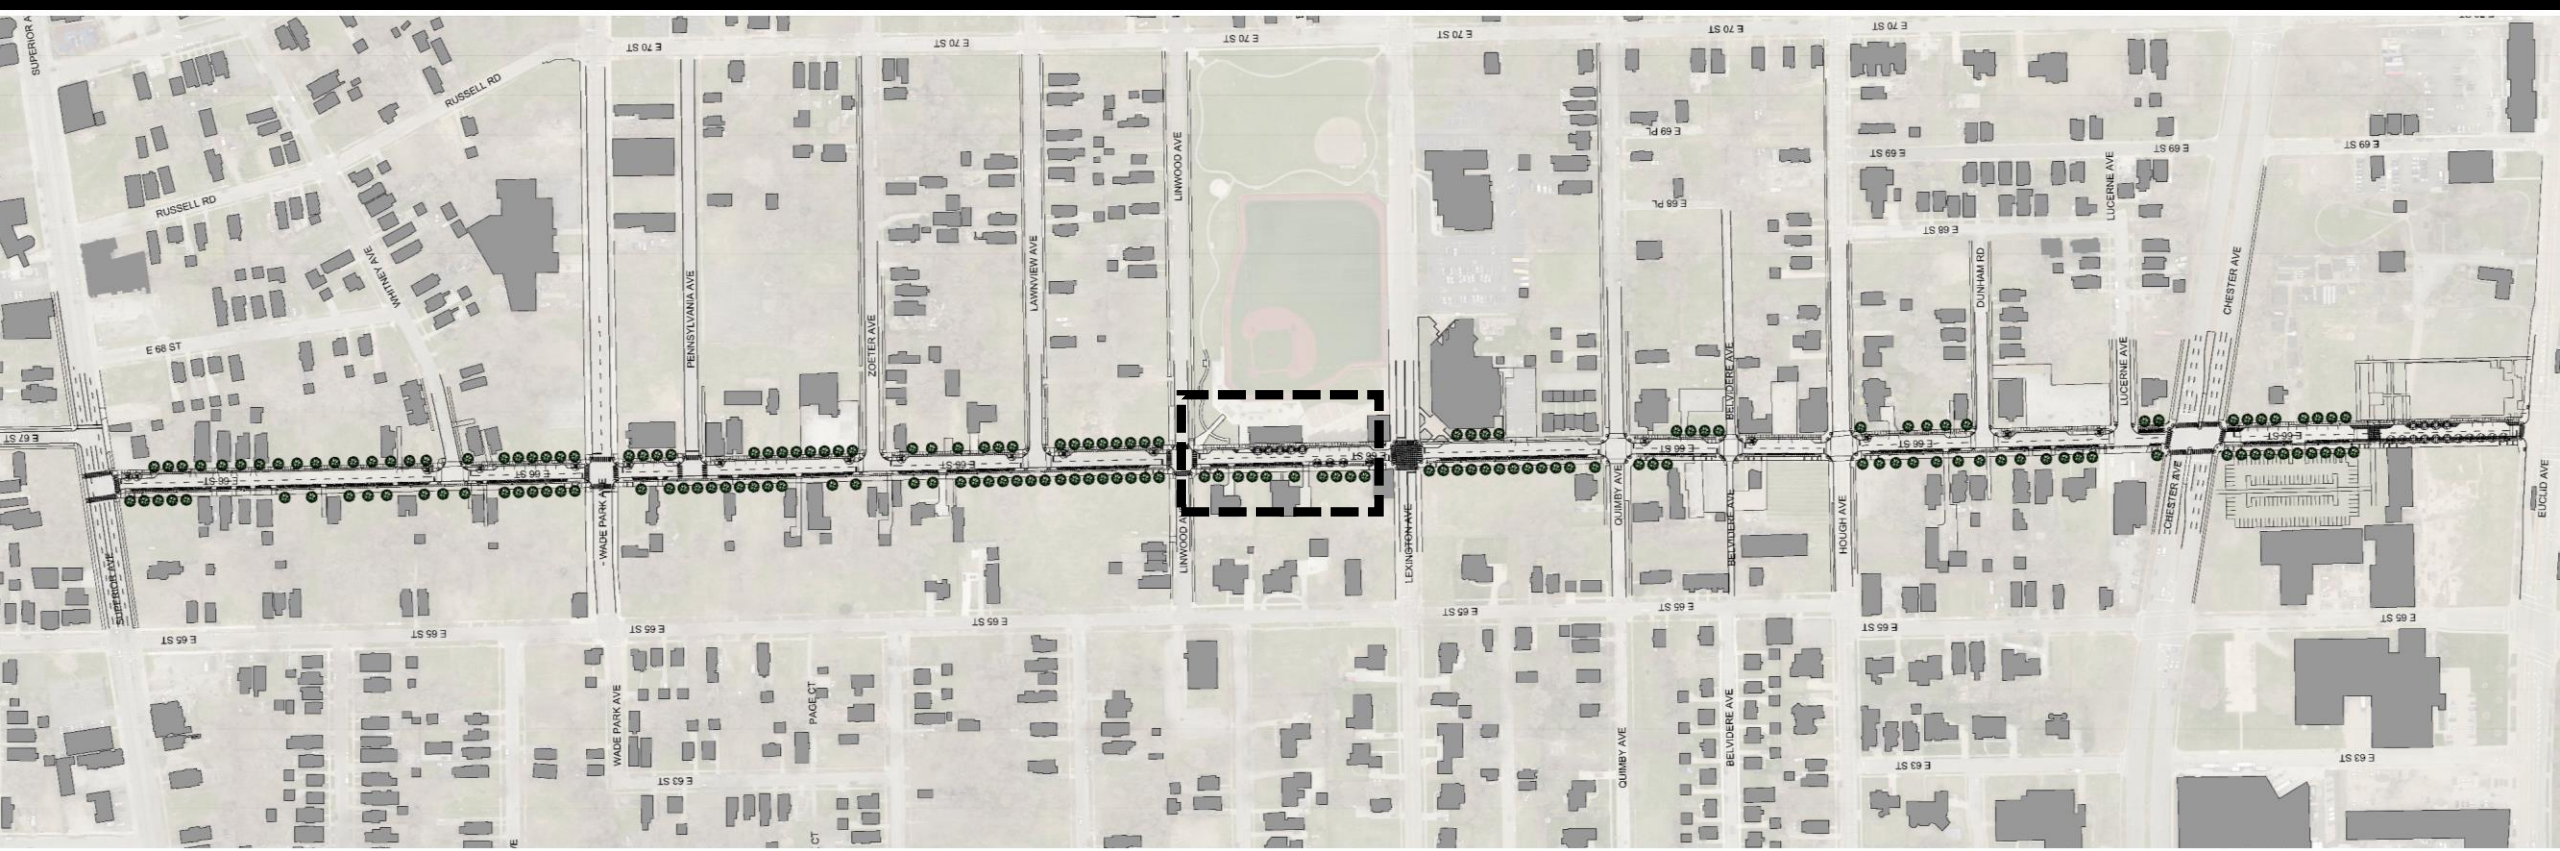

1-May-20

Project: East 66th St TLCI, Euclid to SuperiorSubmittal: Project Update 04-15-20

REVIEWER	Comment	DOCUMENT (Identify drawing no., report, calculation, spec. section, etc)	REVIEWER COMMENT (state action required by Design Team, i.e., clarify, change, add, delete, etc.)	DESIGN TEAM RESPONSE (Give brief description of compliance or justify reservation/disagreement) A - Agree; B - Agree & Comment; C - Disagree; D- Resolution Required
Traffic Engineering	1	All Concepts	The corridor is being treated like a street with heavy volumes. Does the consulting team have a traffic study for us to review? If the ADTs are as low as I would expect them to be, this street could be a much better candidate for a bicycle boulevard than one with shared use paths or separated bike lanes (SBLs). We'd need to take a very close look at access point density and type to see if this corridor is even a candidate for SBLs. The in-street multipurpose path alternatives shown in the attachment really are SBLs, but they don't provide ways to protect cyclists from conflicting traffic due to horribly restricted sight lines.	
Traffic Engineering	2	All Concepts	The consulting team should have a decision matrix / memo for us to review. It would list all factors considered when the alternatives were developed; and it would provide an explanation of why certain options are favored so far. We (TE) need to review it and determine which options can proceed to the next stage of review. It's likely we'd need to modify and/or add to the list of possible alternatives so they fit the traffic and land use characteristics of this corridor	
E&C Design	3	GENERAL	Explain the intent of including a multi-purpose trail along a low-speed, low-traffic volume street. Is it recommended for user safety? Where does it begin and end? What is the origin and destination of the intended users? Are project stakeholders willing to assume maintenance?	
E&C Design	4	GENERAL	All concepts that require relocation of existing curb lines should include provisions for drainage and utility relocations, at a minimum. Is there room for proposed catch basins along the new curb line? Where will relocated overhead utilities go?	
E&C Design	5	GENERAL	The 2010 TLCI study included a concept for making East 66th one-way, and pairing it with East 64th for the other direction. Is this concept still under consideration?	
E&C Design	6	GENERAL	Since the character of the street varies from Euclid to Superior, consider whether different treatments should be considered along different sections.	
E&C Design	7	GENERAL	The section from Hough to Wade Park is classified as a Major Collector on ODOT's Functional Classification system (see Attachment A). Design per L&D criteria is eligible for federal/state funding.	

Areas of concern:

- Bump-outs that shorten crossing distances at intersections
- The incorporation of a multi-use path in an urban location
- The use of alternate paving materials
- Zero-curb areas
- Green infrastructure
- Narrow driving lanes

Project Approach

“Create a national model public space that emphasizes seamless connectivity and accessibility - promoting physical, social, and technological links – with an overarching commitment to justice and equity.”



STANDARDS & MAINTENANCE



STANDARDS



MAINTENANCE

Next Steps




- **FINAL DESIGN & ENGINEERING**
- **COMMUNITY INVOLVEMENT / ACTION**
- **IMPLEMENTATION**




NEIGHBORHOOD UPDATES


- **COMMUNITY
CONVERSATIONS**
- **RESIDENT SURVEYS**
- **RESIDENT MEETINGS
– June 26 & July 24**
- **YOUTH ADVISORY
BOARD**

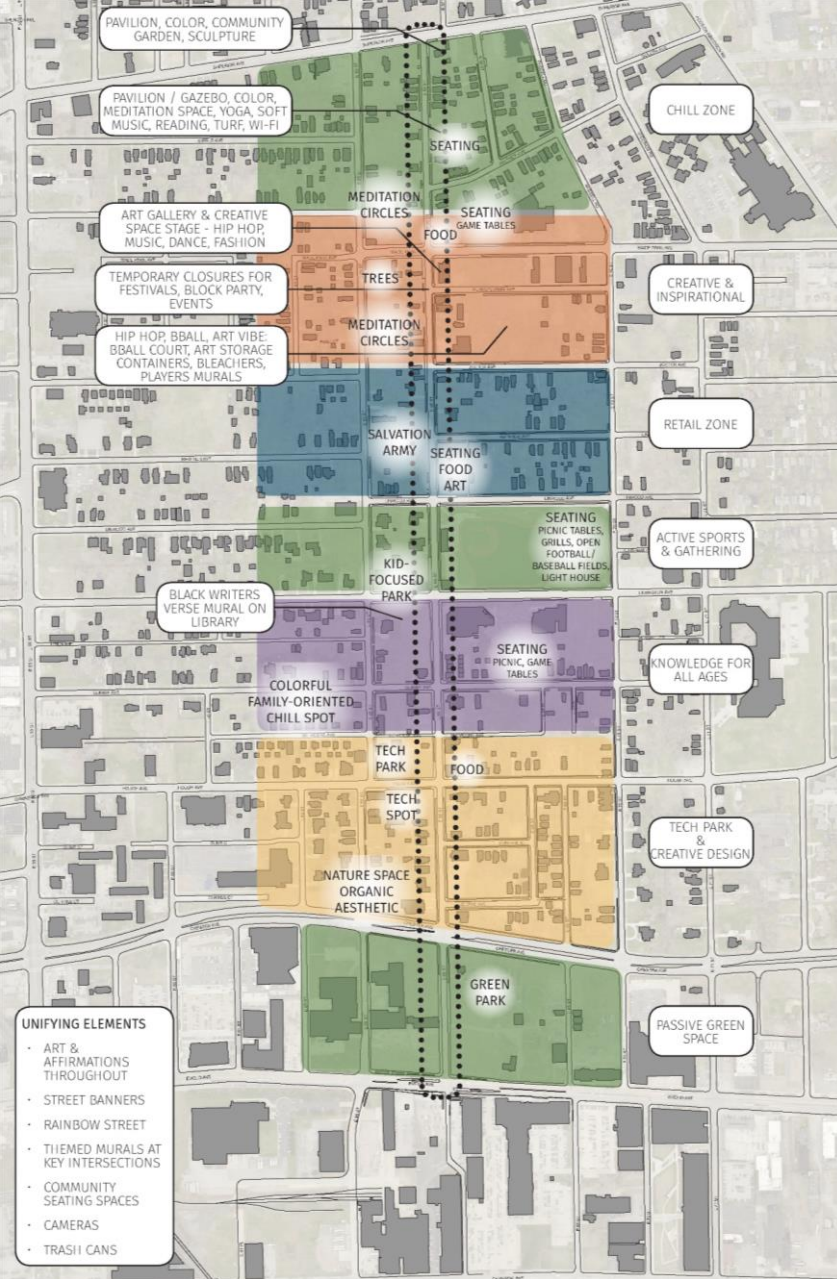

Youth Design Session

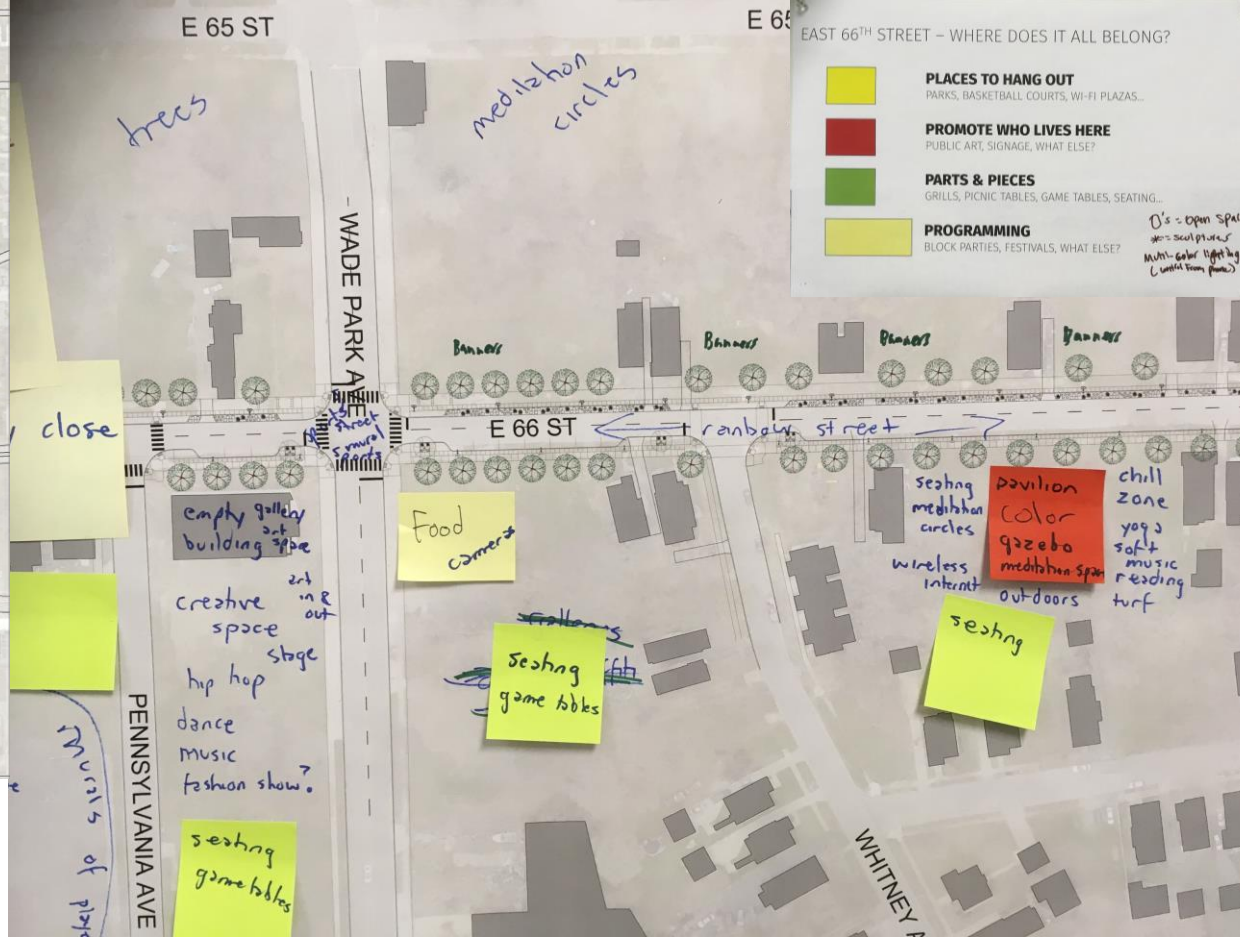

Youth Design Session
Vision Map

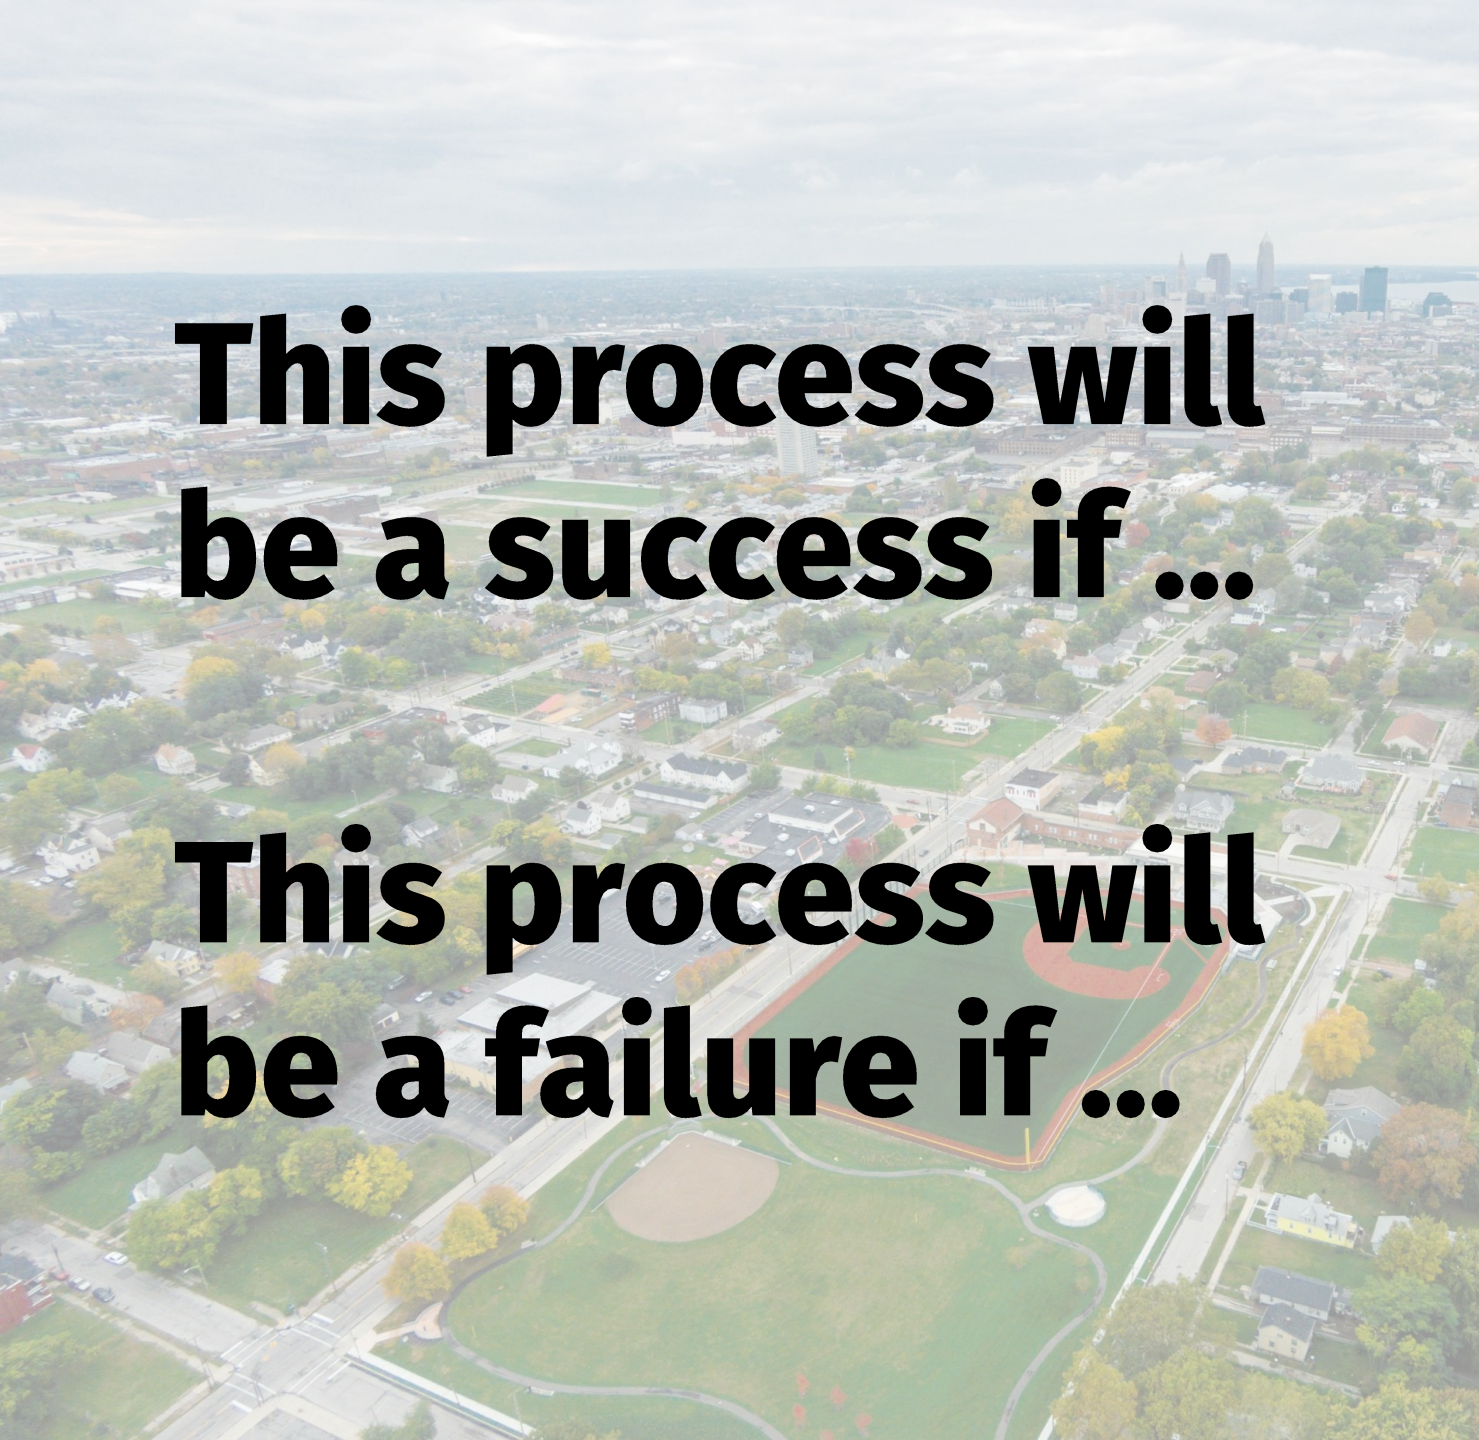

**This process will
be a success if ...**

**This process will
be a failure if ...**

What do you think?


**Let's have a
conversation.**

WE WILL BE MOVING INTO SMALLER
VIRTUAL CHAT ROOMS

YOU WILL RECEIVE A NOTICE THAT YOU
ARE BEING PLACED IN A BREAKOUT ROOM
– PLEASE CLICK THE BUTTON TO ENTER

EACH ROOM WILL HAVE SOME
FACILITATORS TO HELP GUIDE THE
DISCUSSION

WE WILL PROVIDE A COUNTDOWN WHEN
IT'S TIME TO GO BACK TO THE MAIN
DISCUSSION, AND YOU WILL BE RETURNED
TO THE MAIN GROUP AUTOMATICALLY

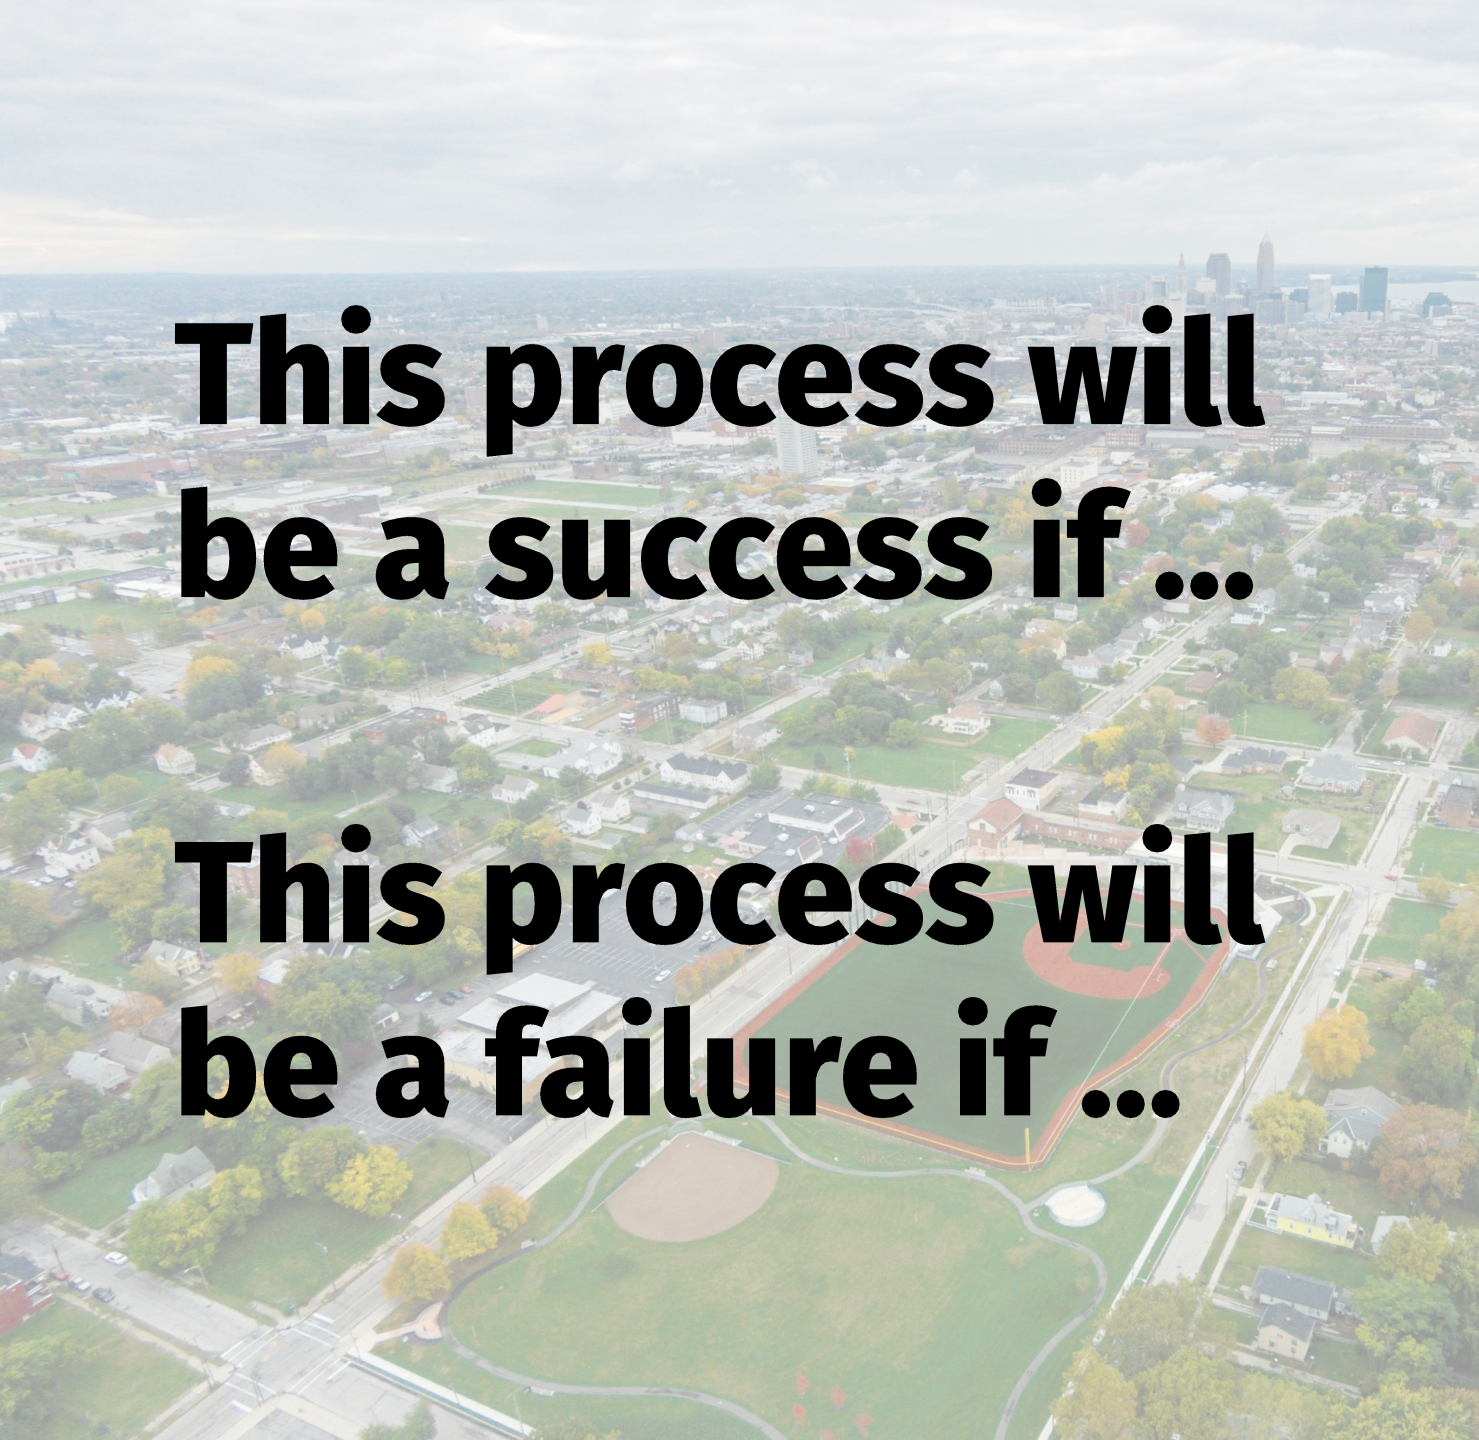An aerial photograph of a city, likely Chicago, showing a baseball field in the foreground, residential neighborhoods, and the city skyline in the distance under a cloudy sky.

**This process will
be a success if ...**

**This process will
be a failure if ...**

Welcome back!

**Report out on
conclusions**

Implementation Priorities

- If we achieve nothing more from this process, we must at least
_____ .
- What is your capacity to remain involved? (Would you be able to join a working group to achieve these priorities? What gifts do you have that you are willing to contribute to this work?)

A MEET-UP TO DISCUSS
REDESIGNING E. 66TH STREET

KITCHEN TABLE CONVERSATIONS PART 2

Friday, July 10
5:30-7:00PM

Zoom ID: 811 3292 9293
Password: E66Street3
Dial-In: (301) 715-8592
Web: <http://tiny.cc/E66-kitchen2>



An update to the 2012 League Park TLCI Plan
Northeast Ohio Areawide Coordinating Agency
Public Meeting Vol. 3

**WE HAVE A DREAM
FOR HOUGH!**

Wrap-up and Next Steps

- Introduction of MidTown Neighborhood Vision Plan team
- To stay connected to this and other neighborhood projects, please follow this link to be added to the contact list:

<https://docs.google.com/forms/d/e/1FAIpQLSfnmz1RnfOD517nqYJoLnoQZIkcfixSt-dM1wKhzhWXqOx4fg/viewform>

